

26.6 15.4

999-03677

36.9 7.0 28.5

999-03672

7.0 38.0 10.0

999-03101 999-03140



10.0 8.8 23.0 18.2

999-76873

7.8 15.0 6.2

999-05060

縦断面図

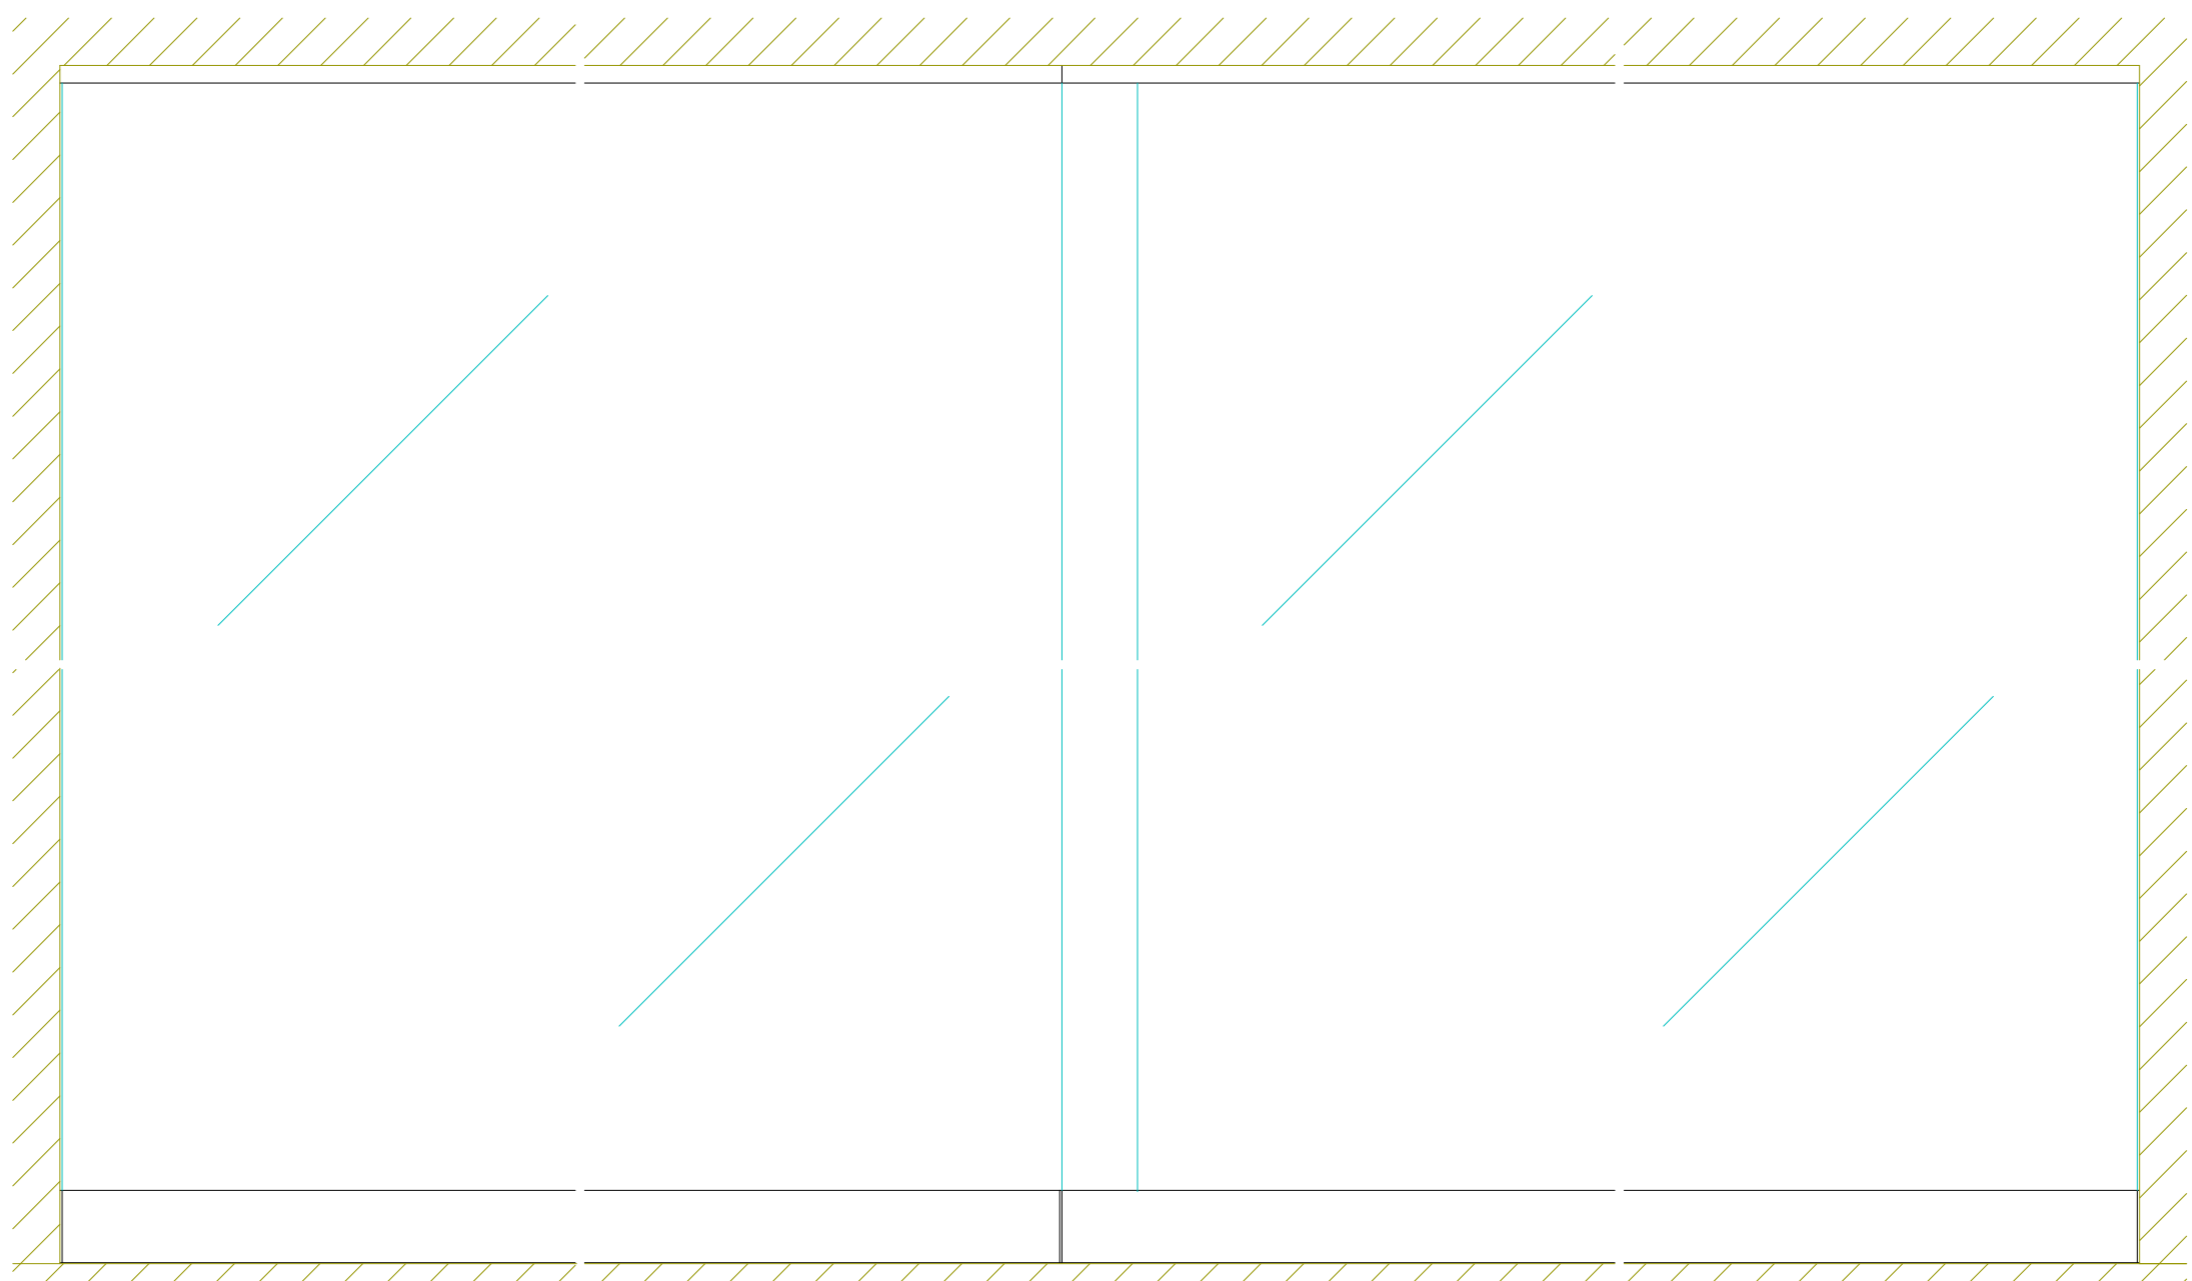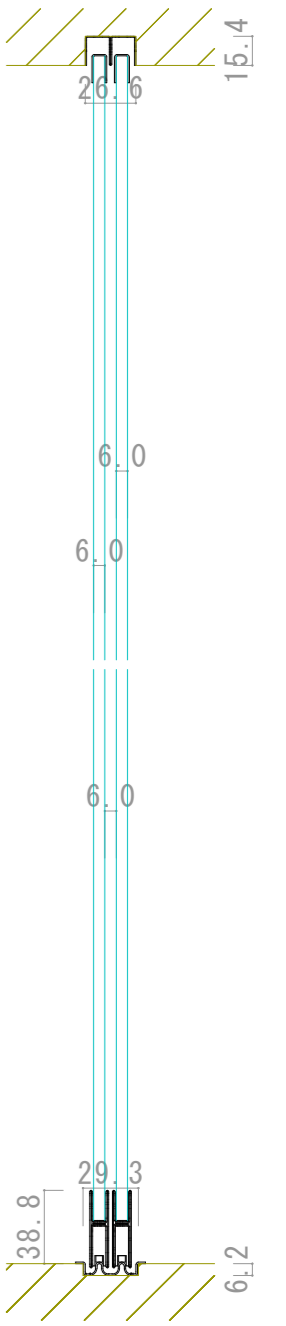

正面図

横断面図

