



999-03774

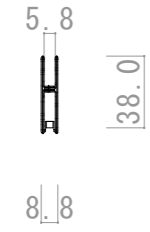

999-03672





999-03001 999-03040

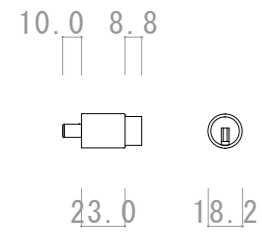

999-76873

縦断面図

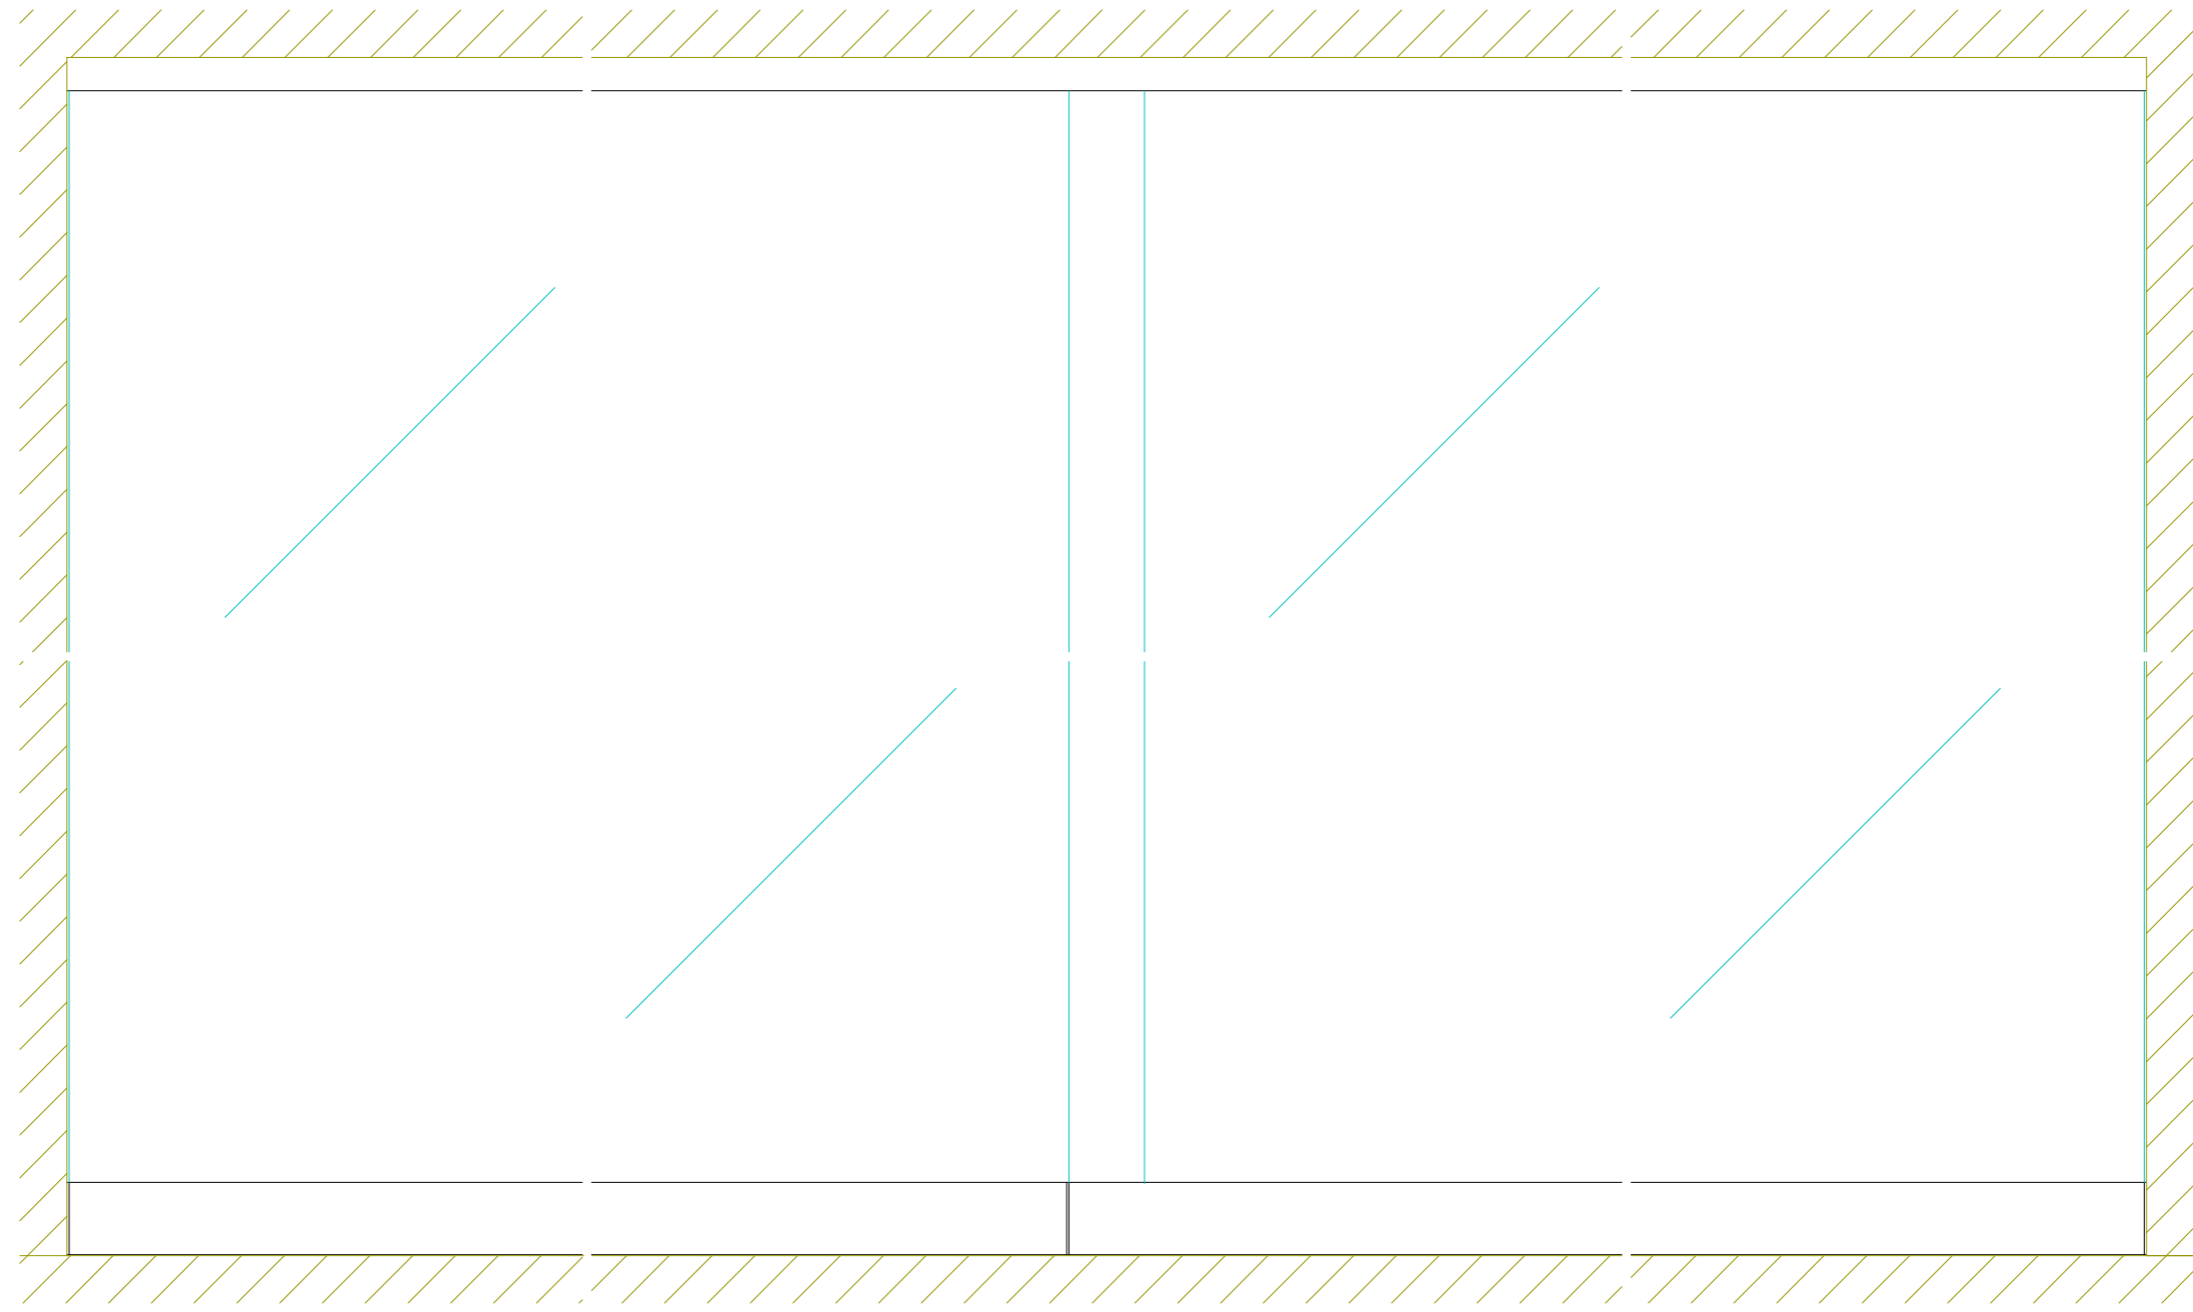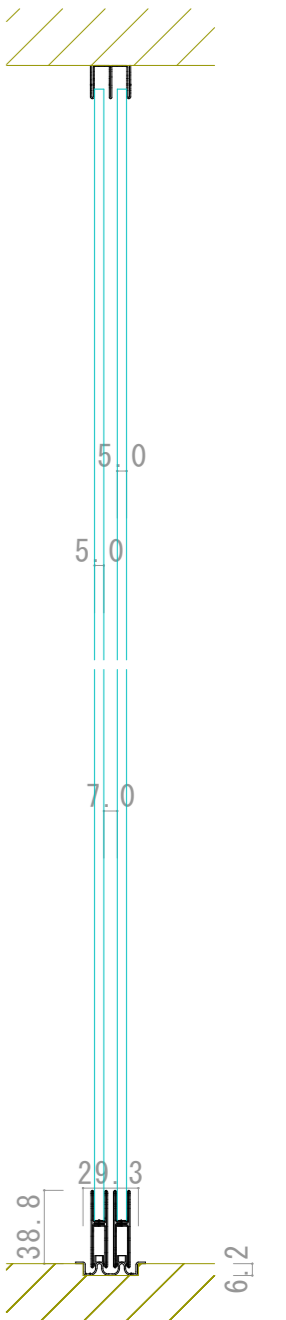

正面図

横断面図

