

T 15.3

16.2

999-03528

25.4

10.0 7.8
24.0

999-03727 999-03529


5.8 44.5

8.8

999-03001 999-03035


10.0 8.8
23.0 18.2

999-76873

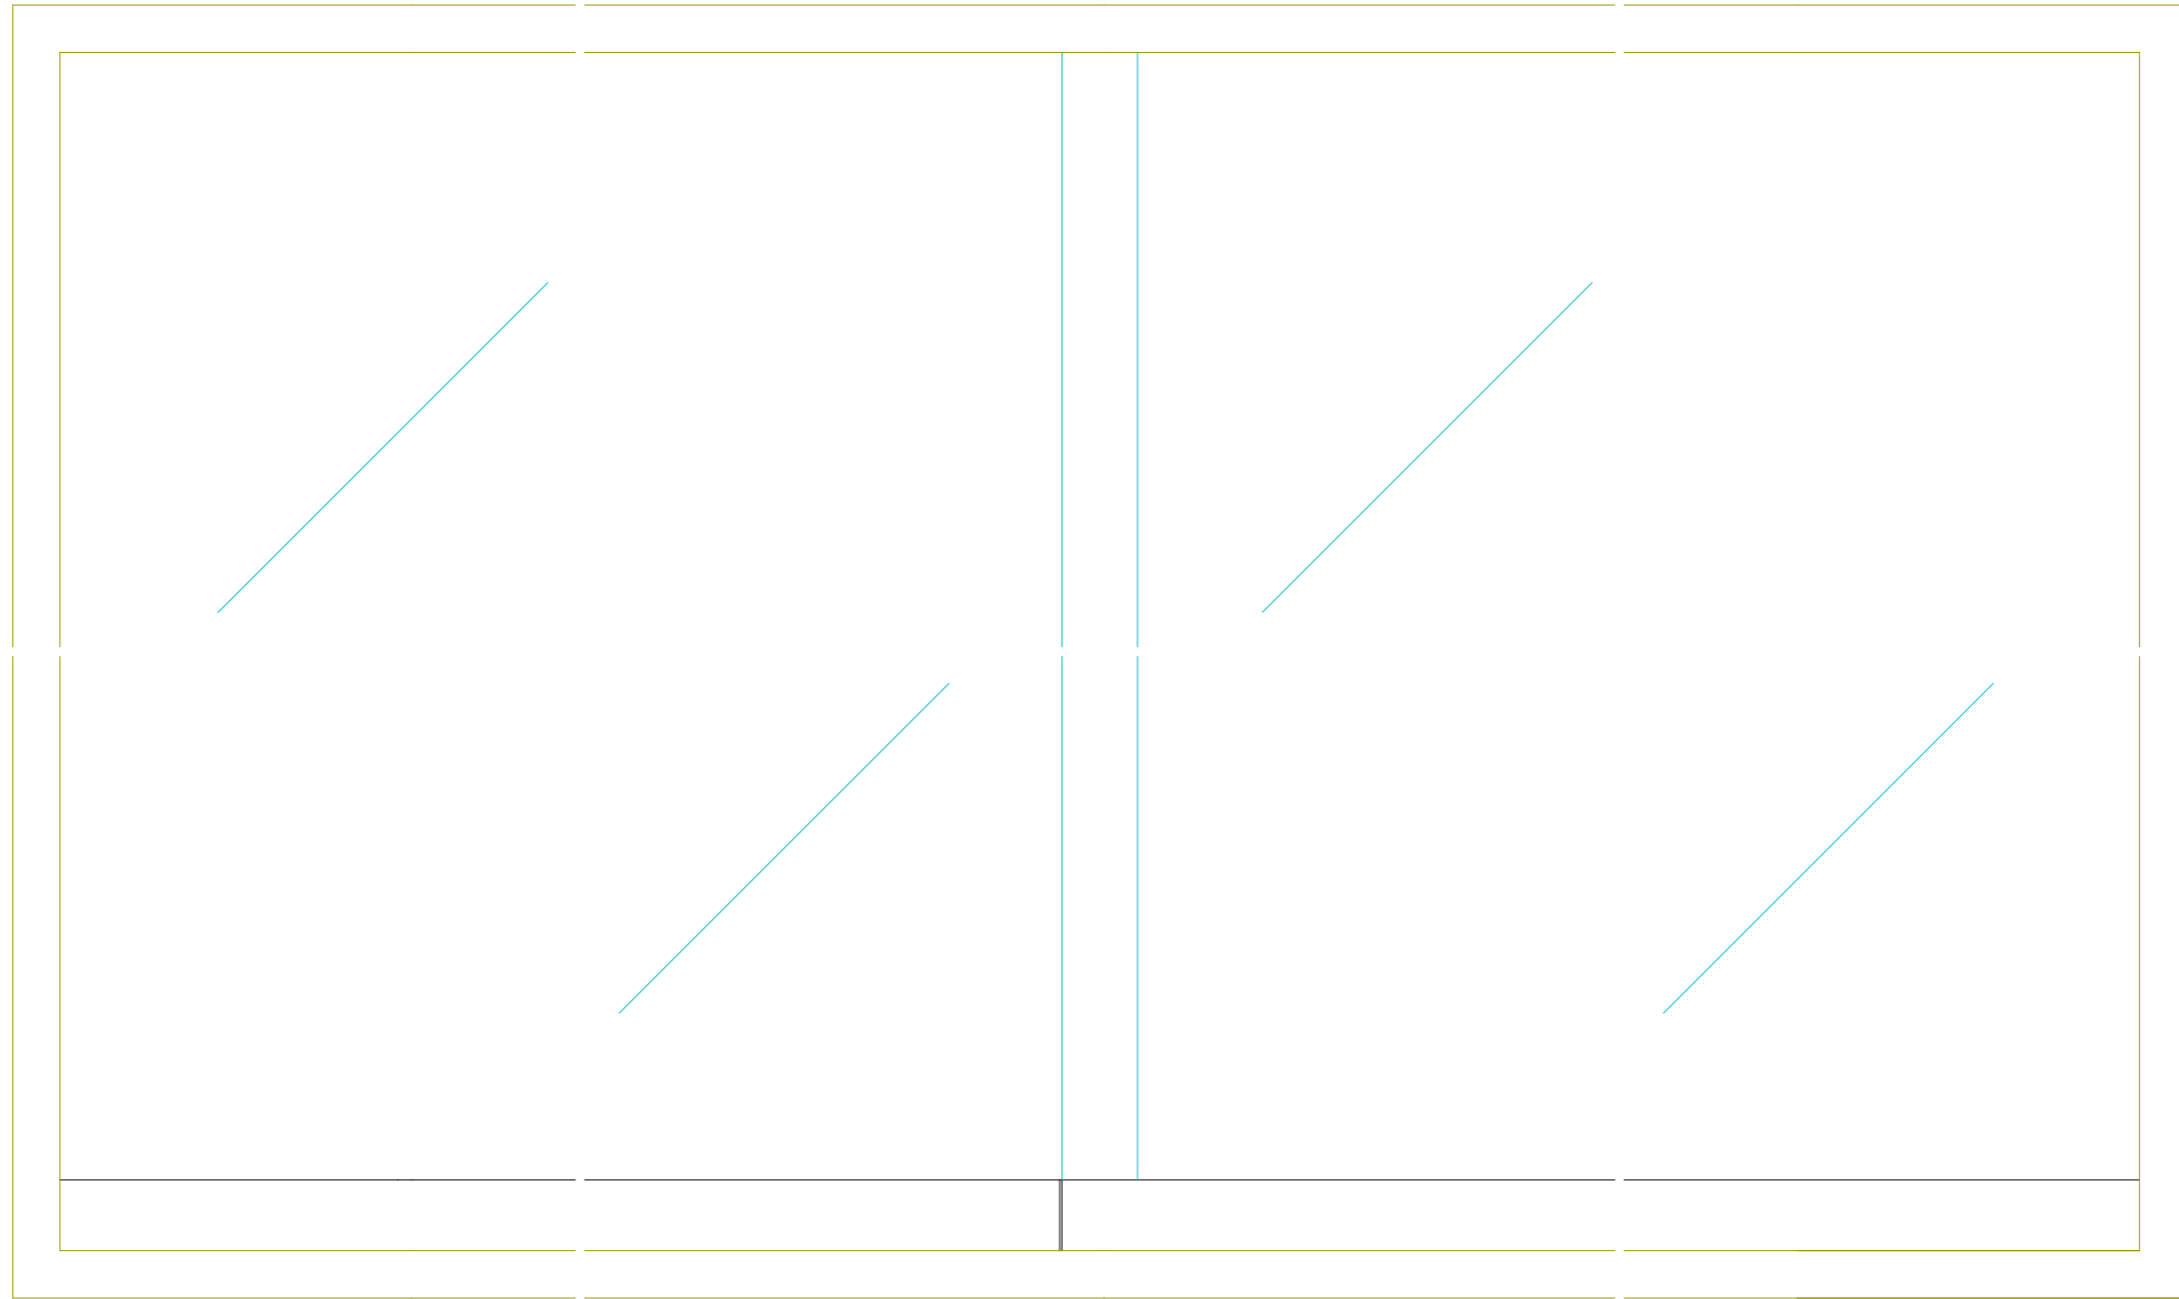

正面図

縦断面図

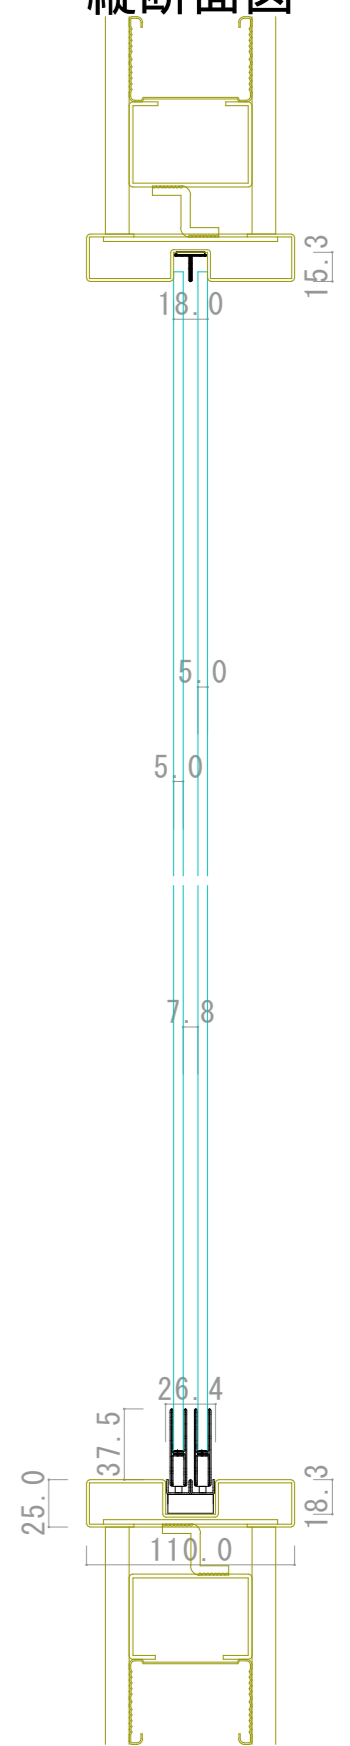

横断面図

