




999-03753

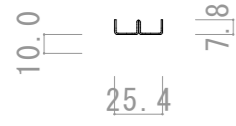

999-03727


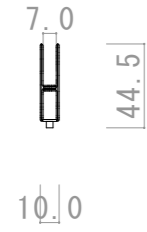


999-03101 999-03134

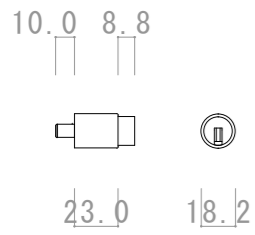

999-76873

縦断面図

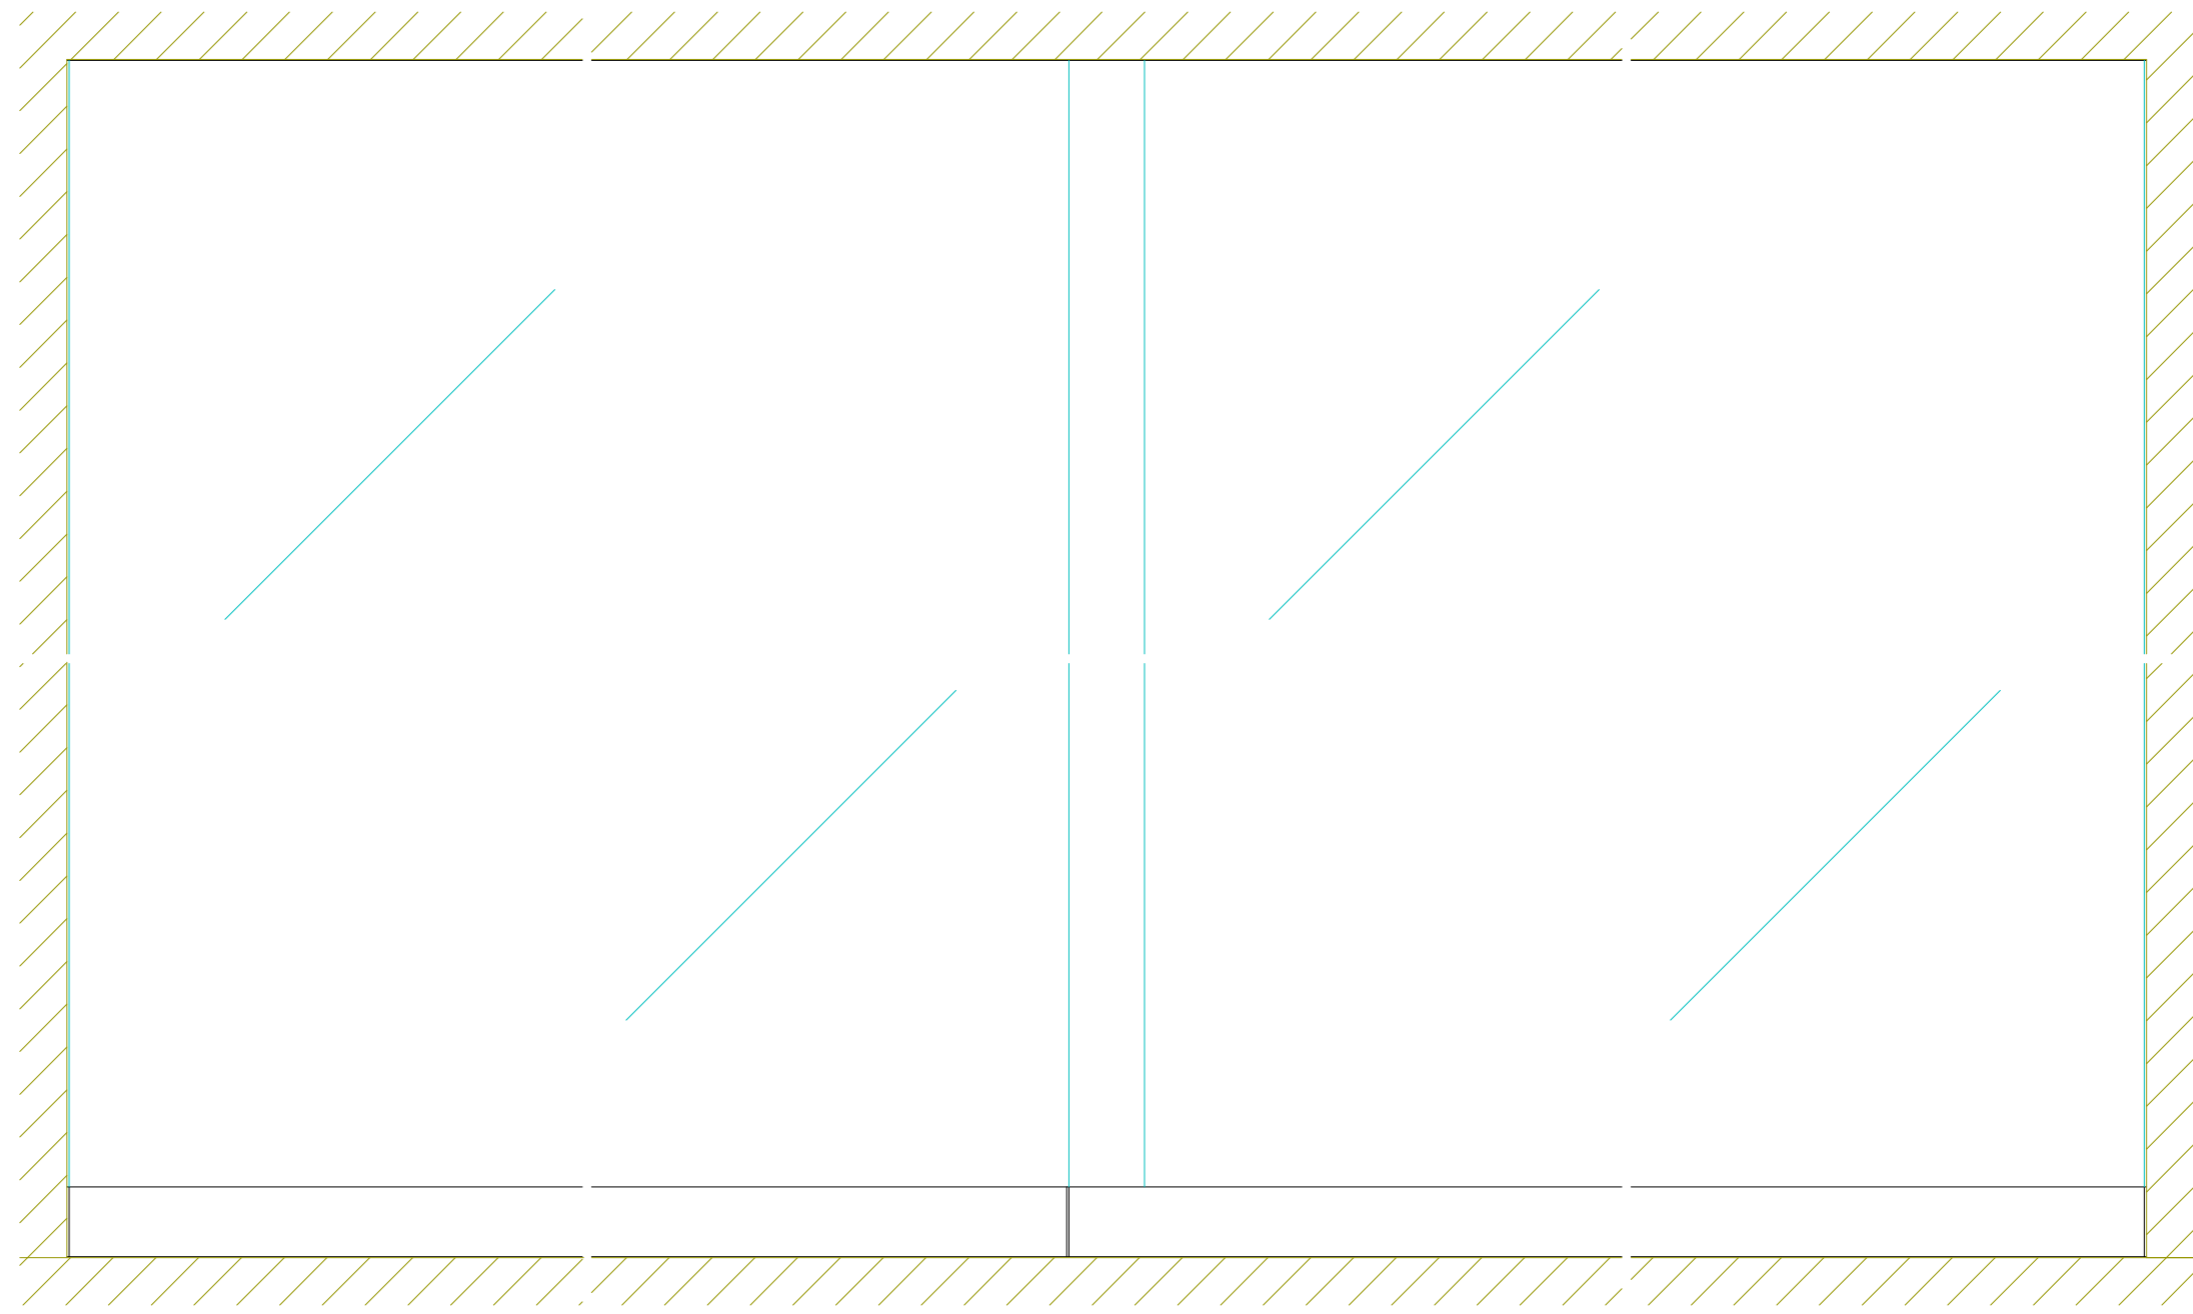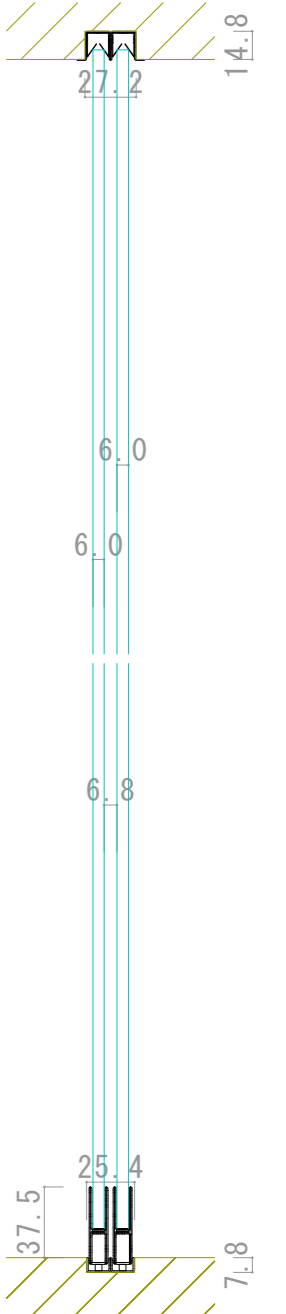

正面図

横断面図

