

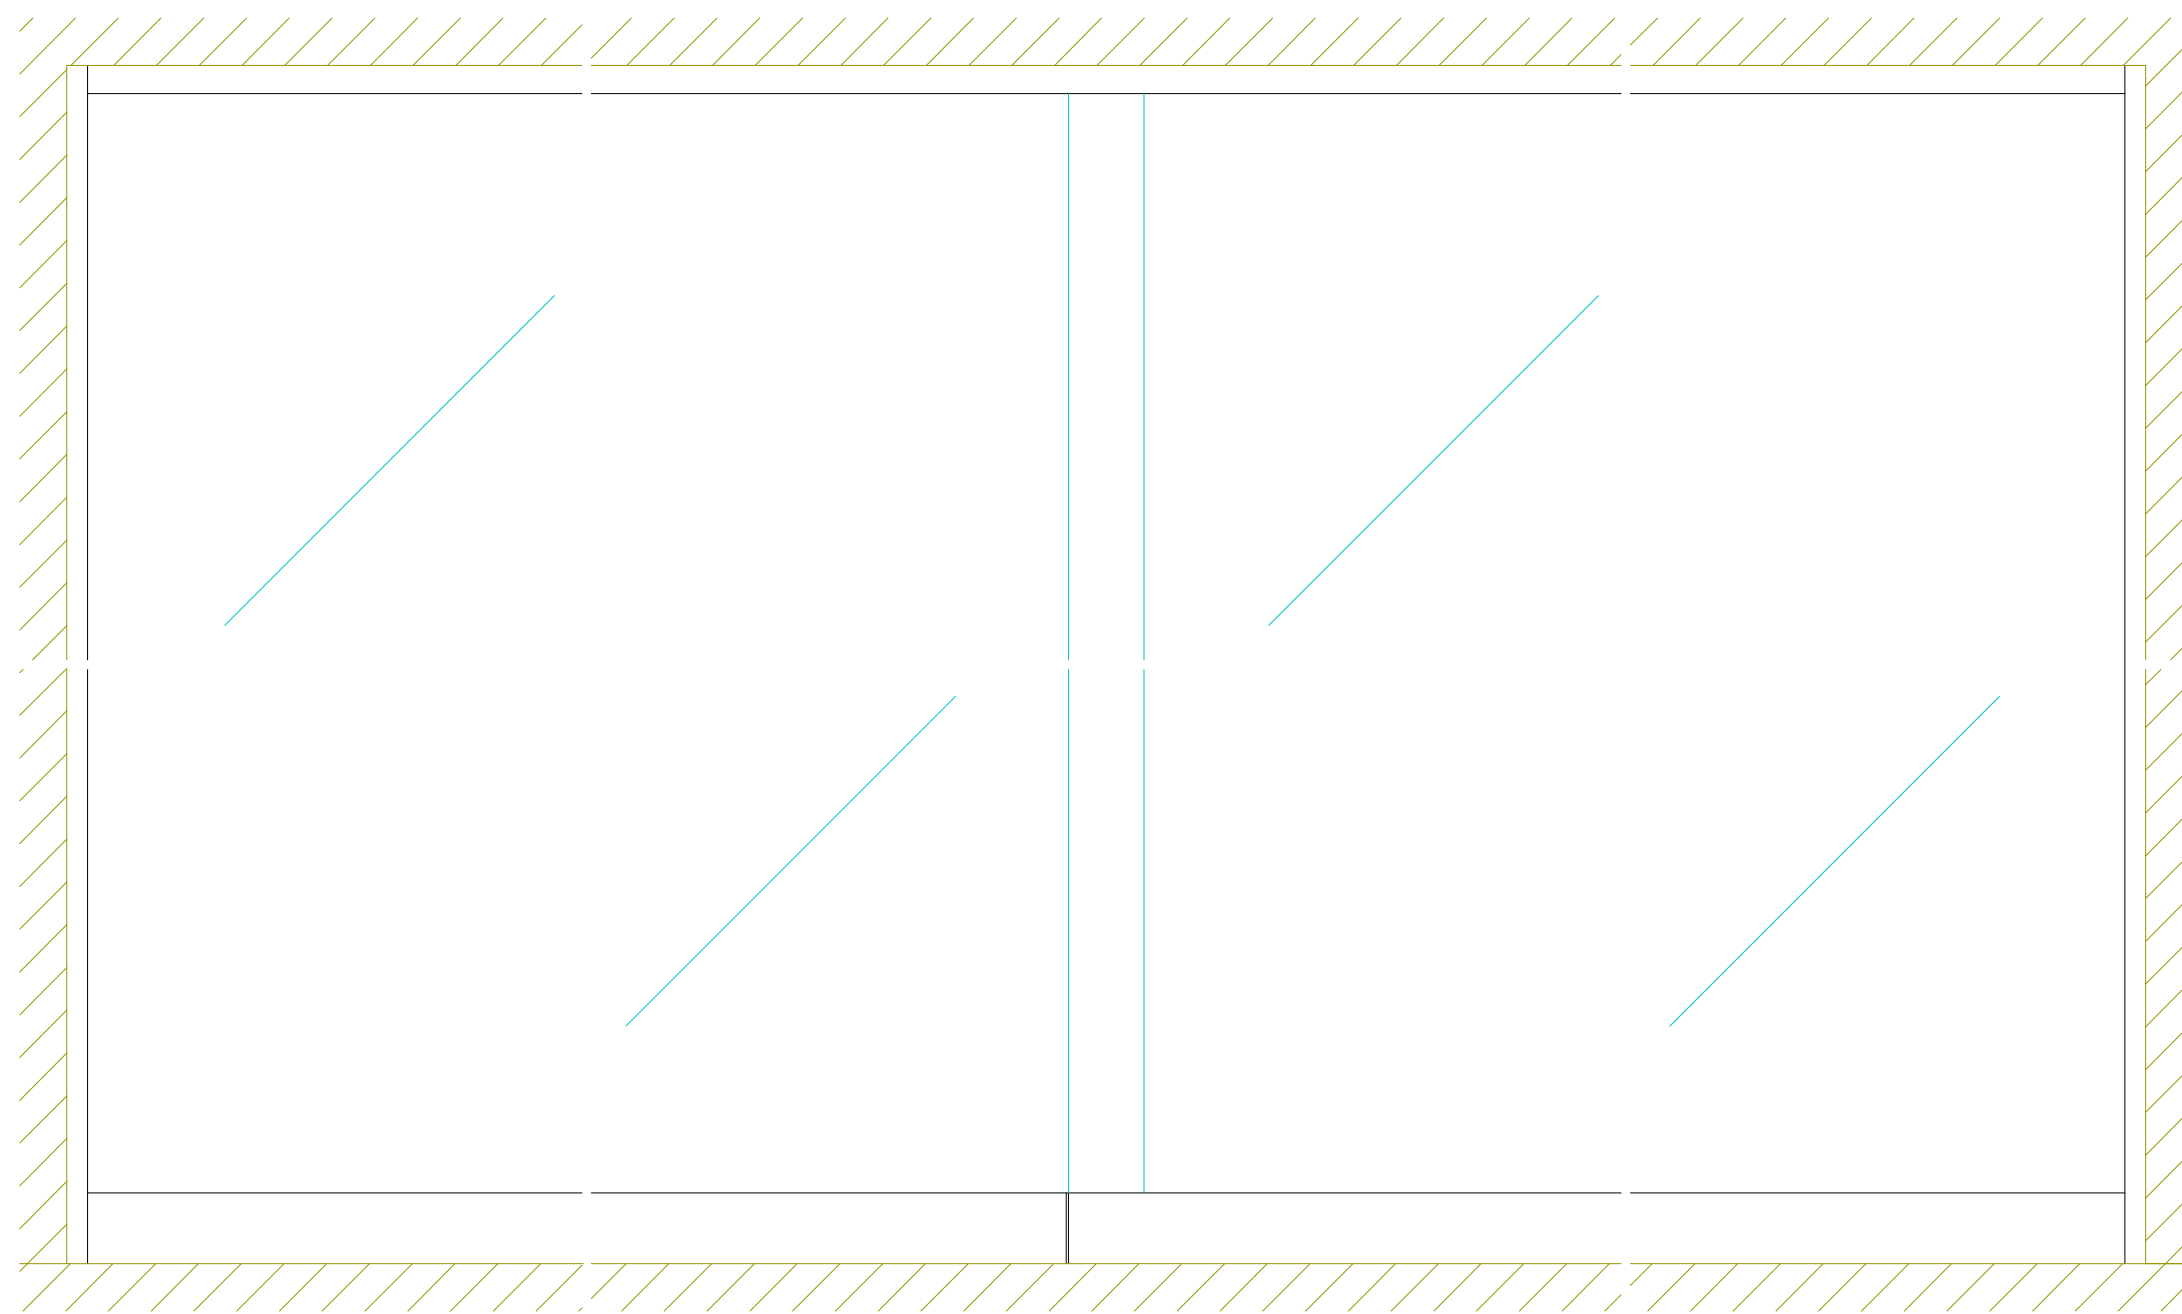
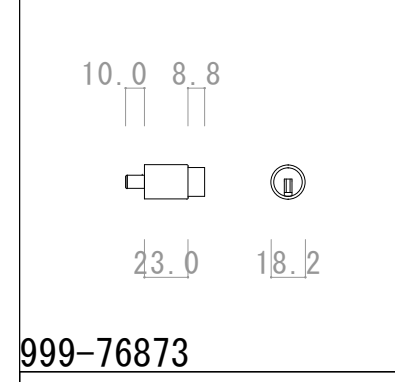
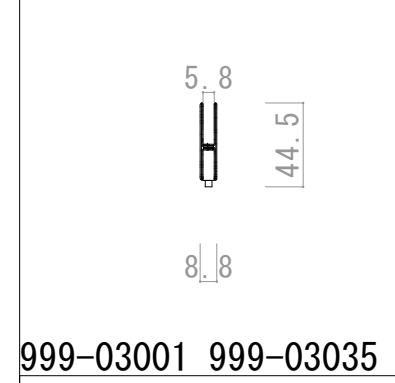
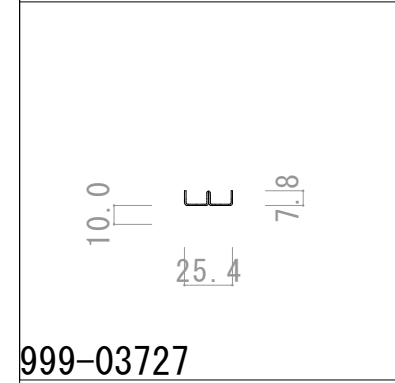
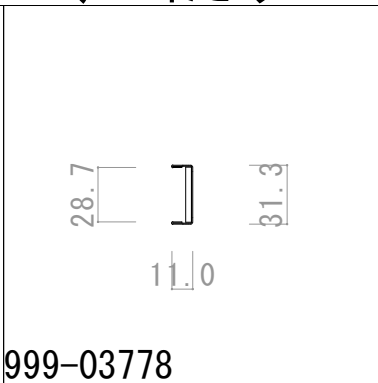


03727W-03760WM-5-戸当たり

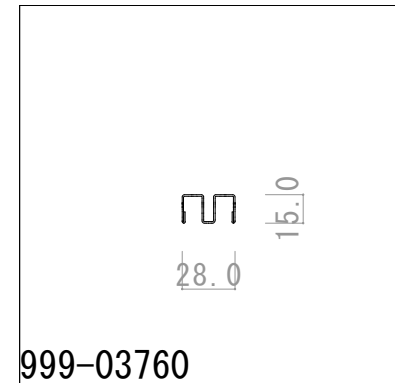

正面図

縦断面図

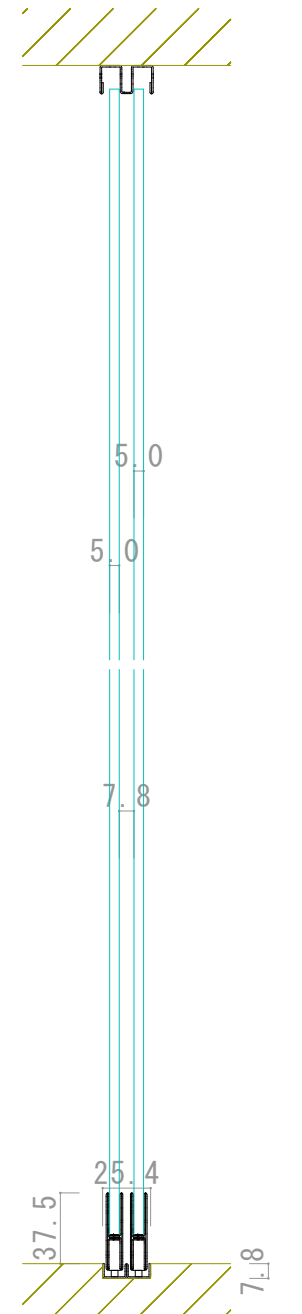

横断面図

