




999-03677

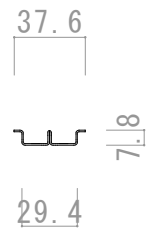


999-03730

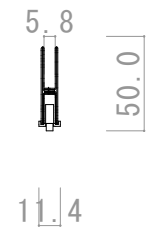


999-03001 999-03032

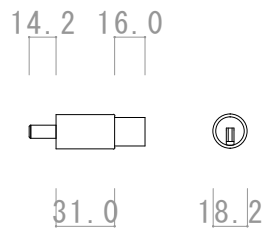

999-76804

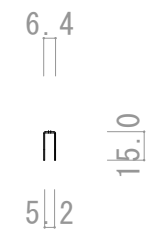


999-05021

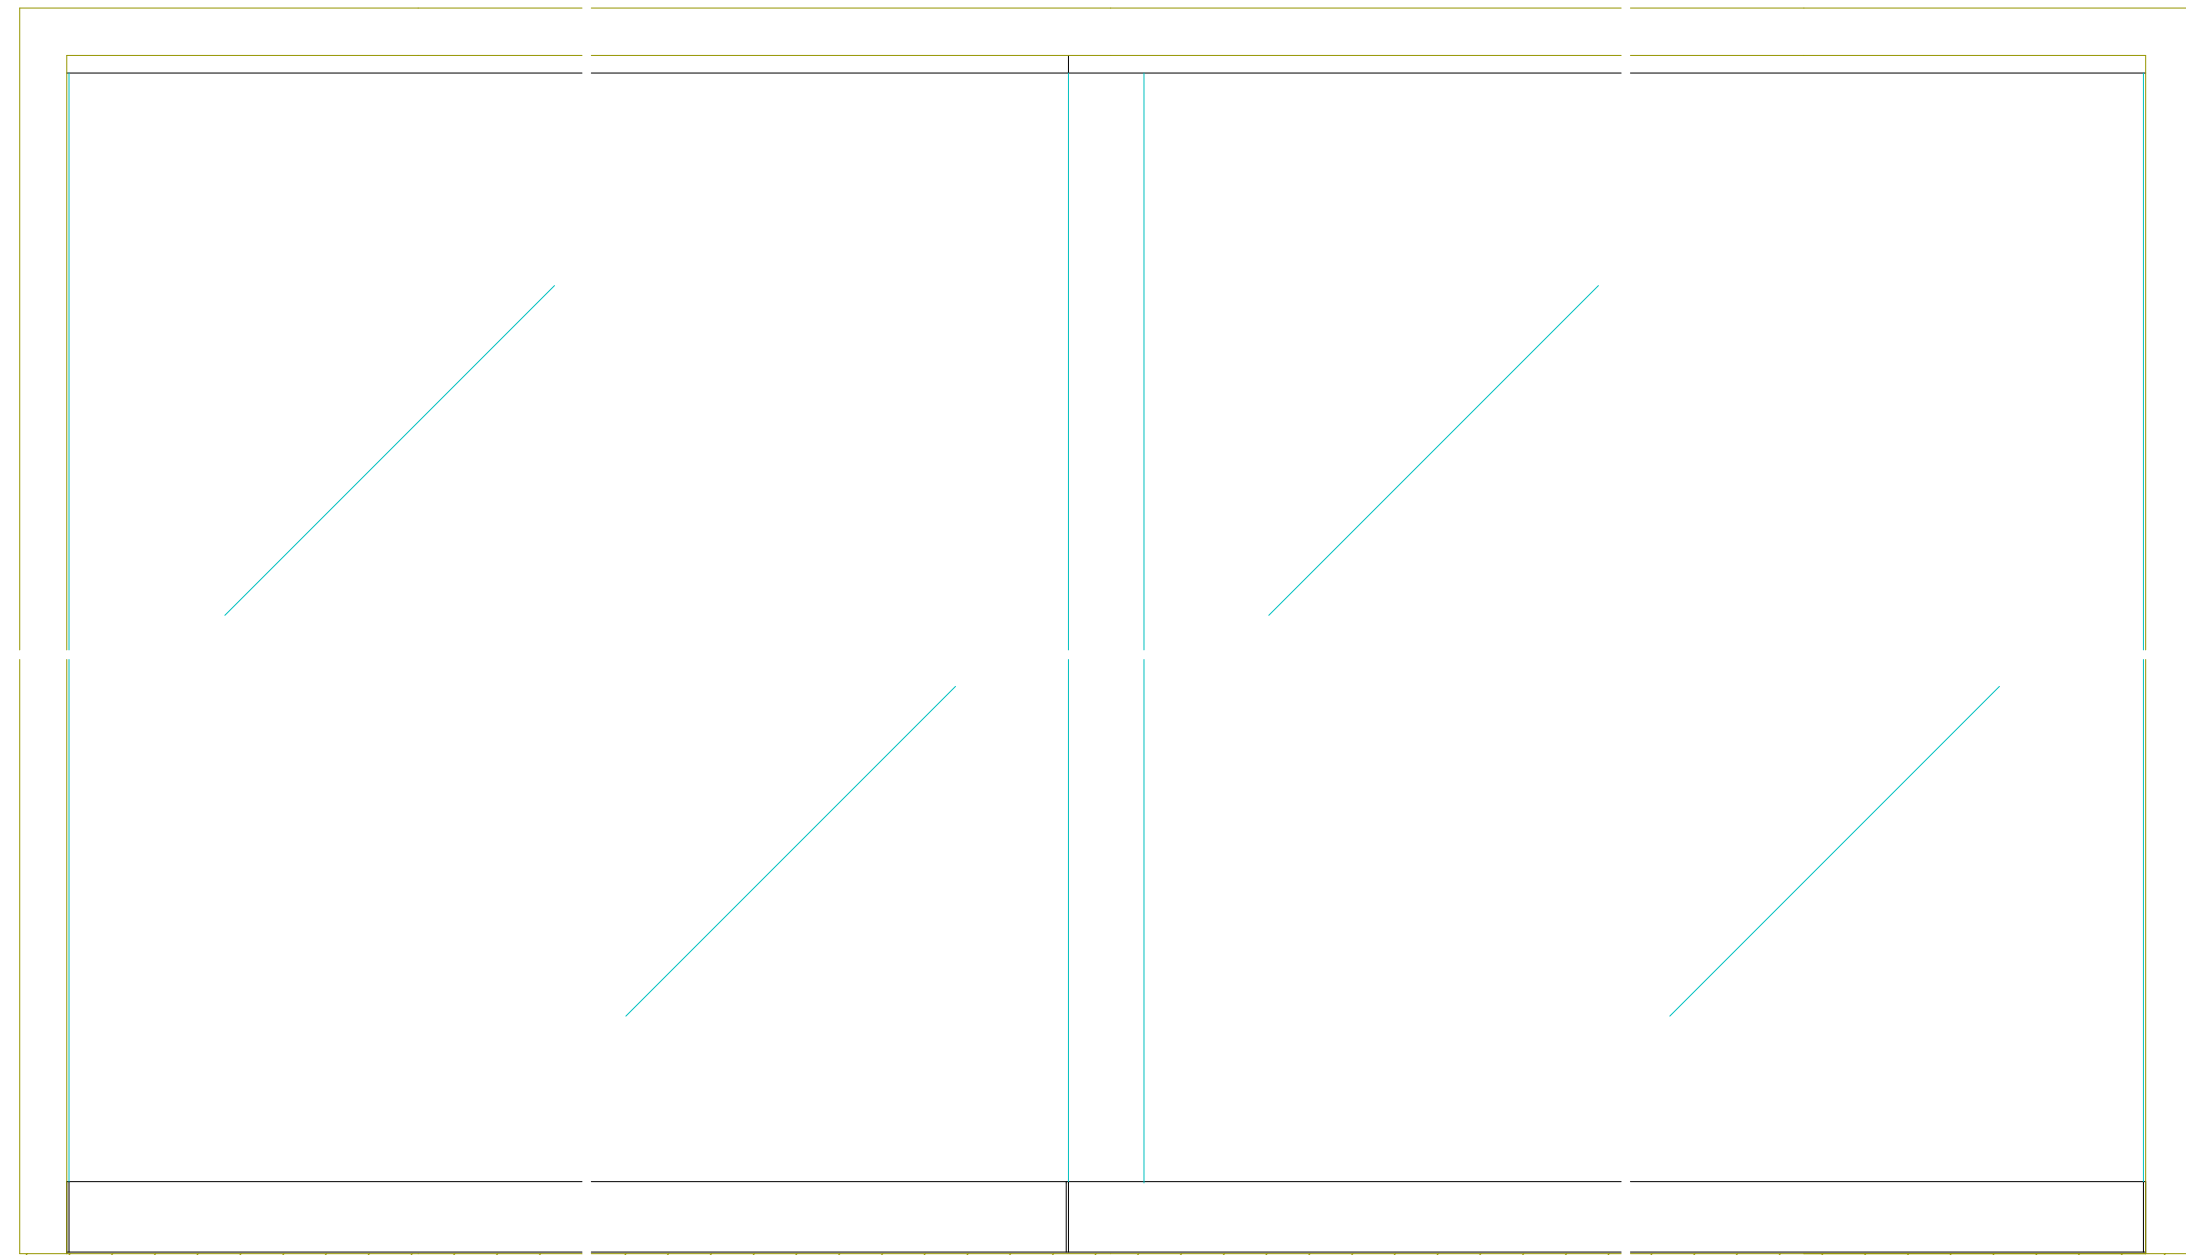

正面図

縦断面図

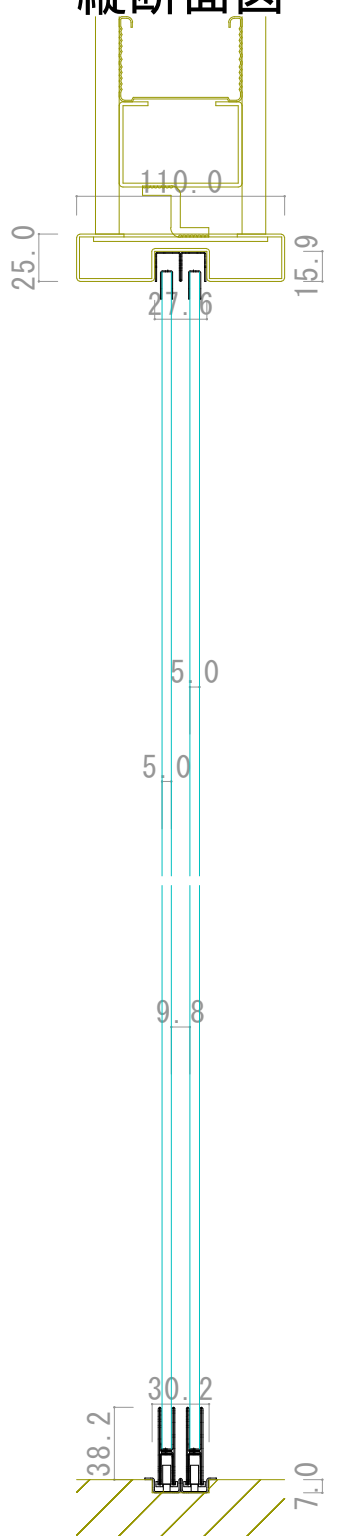

横断面図

