




999-03677

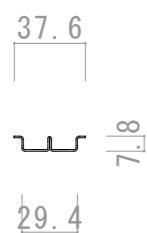


999-03730

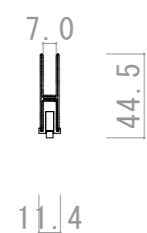


999-03101 999-03132

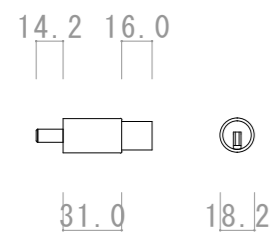

999-76804

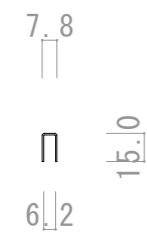


999-05060

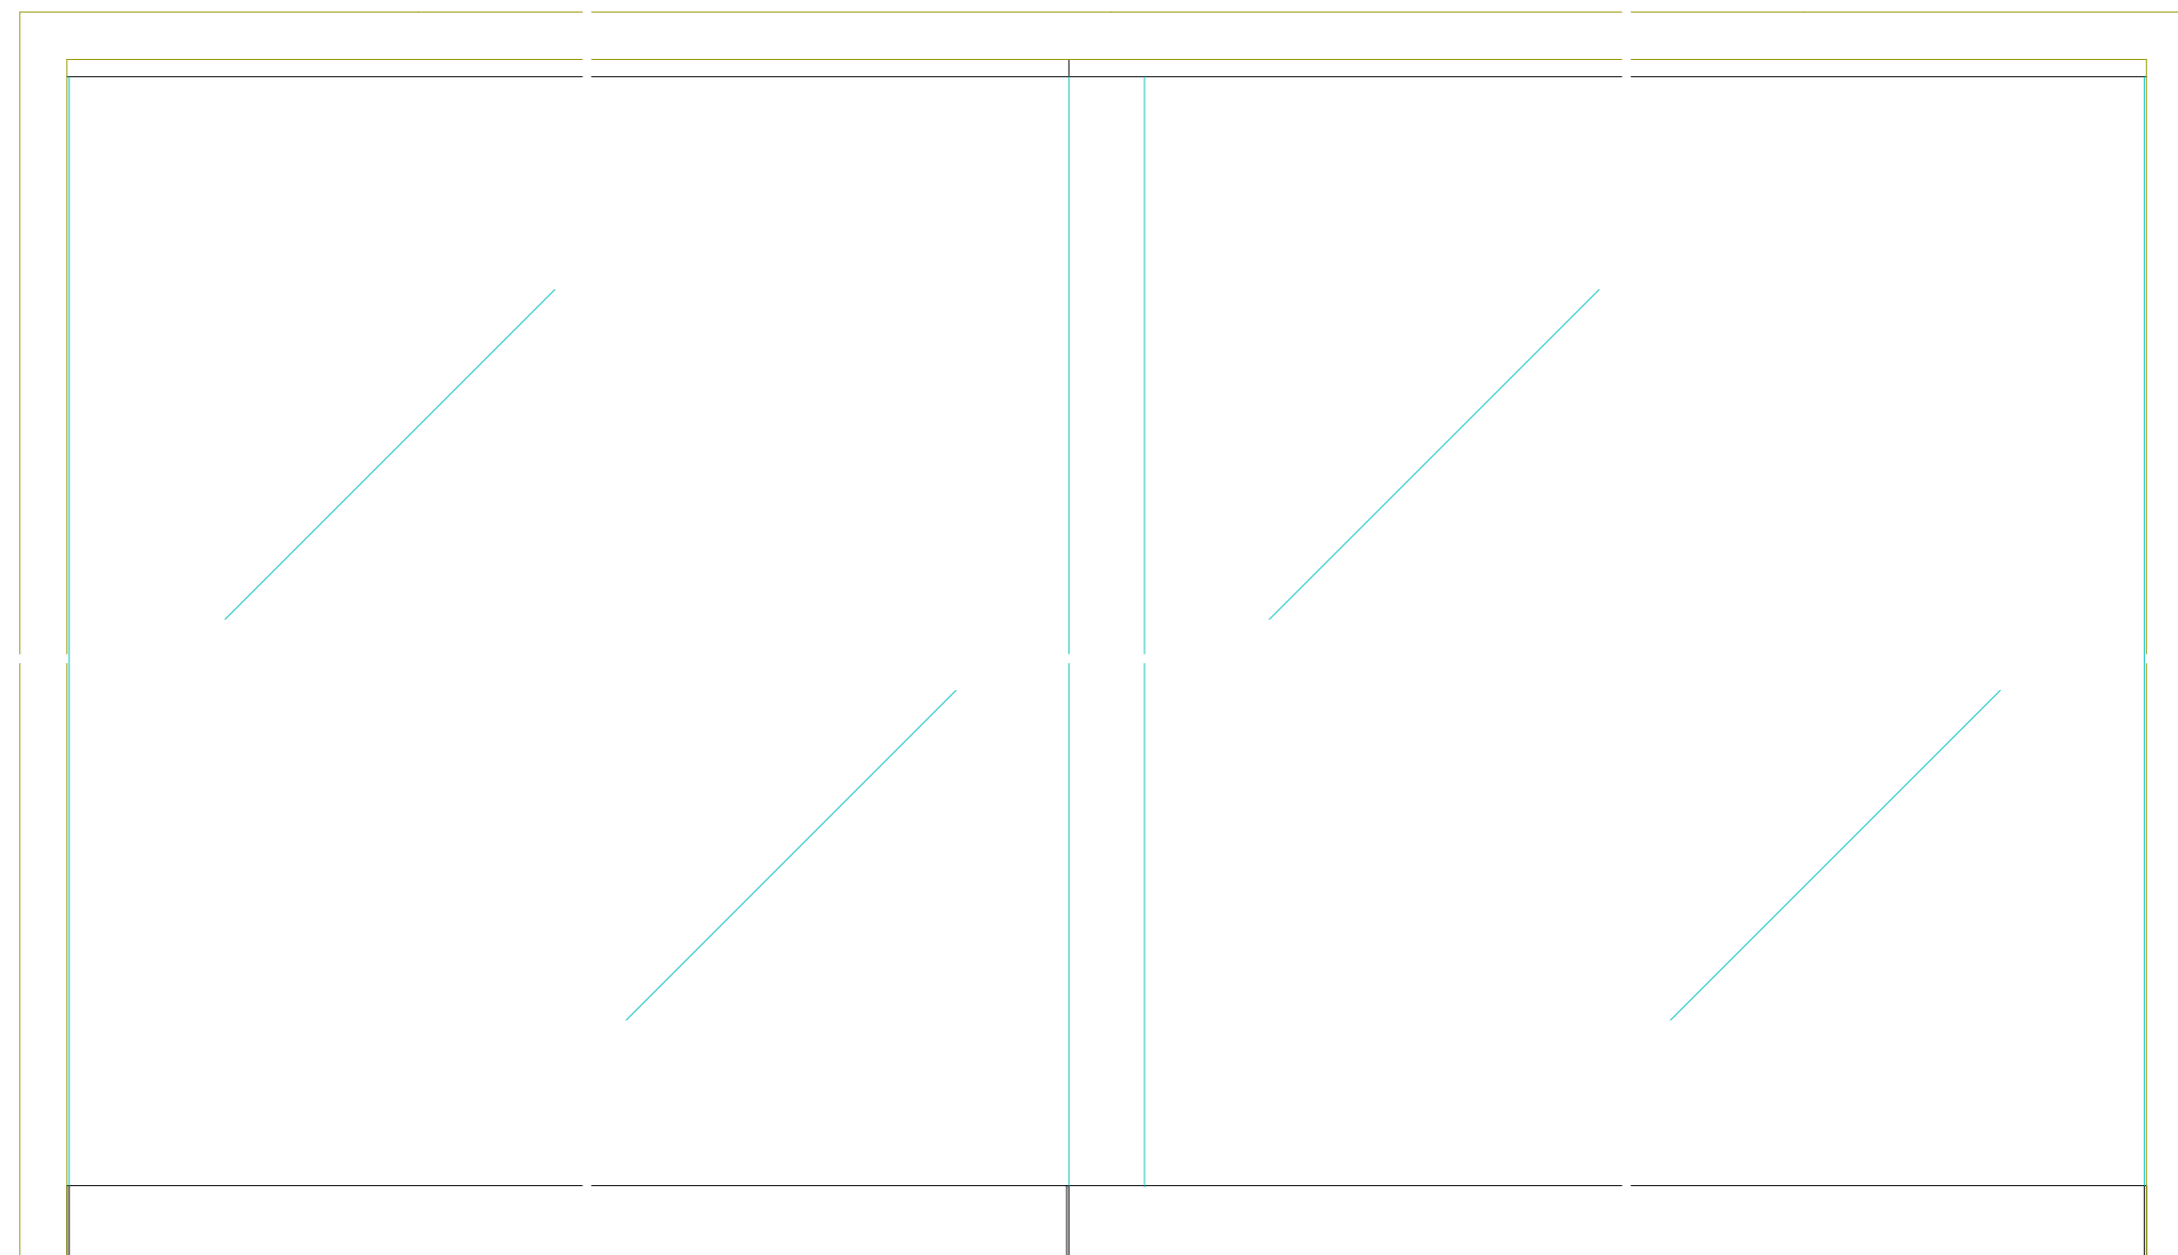

正面図

縦断面図

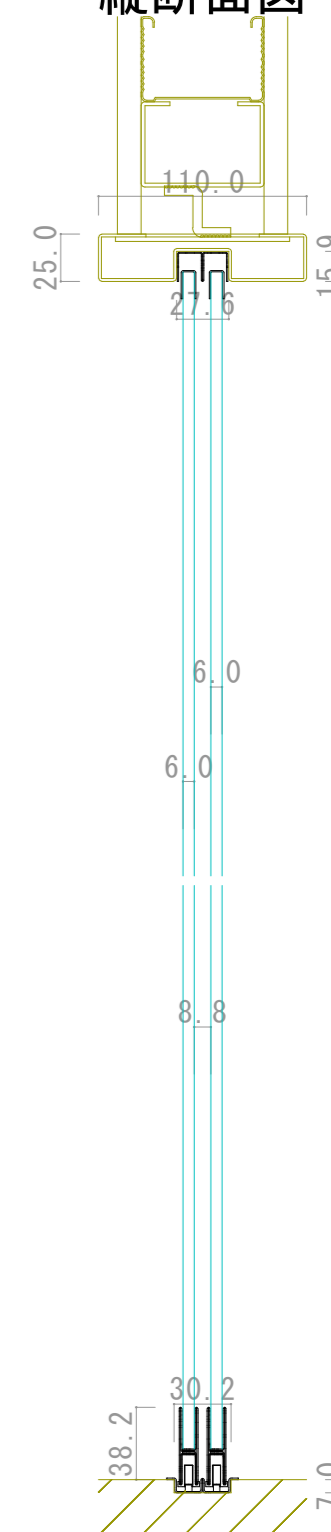

横断面図

