





26.6 15.4

999-03758

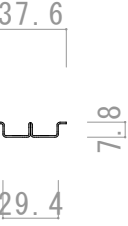


37.6 7.8 29.4

999-03730

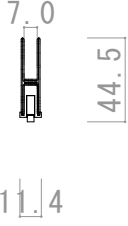


7.0 44.5 11.4

999-03101 999-03132

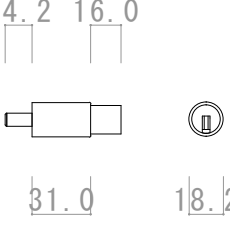


14.2 16.0 31.0 18.2

999-76804

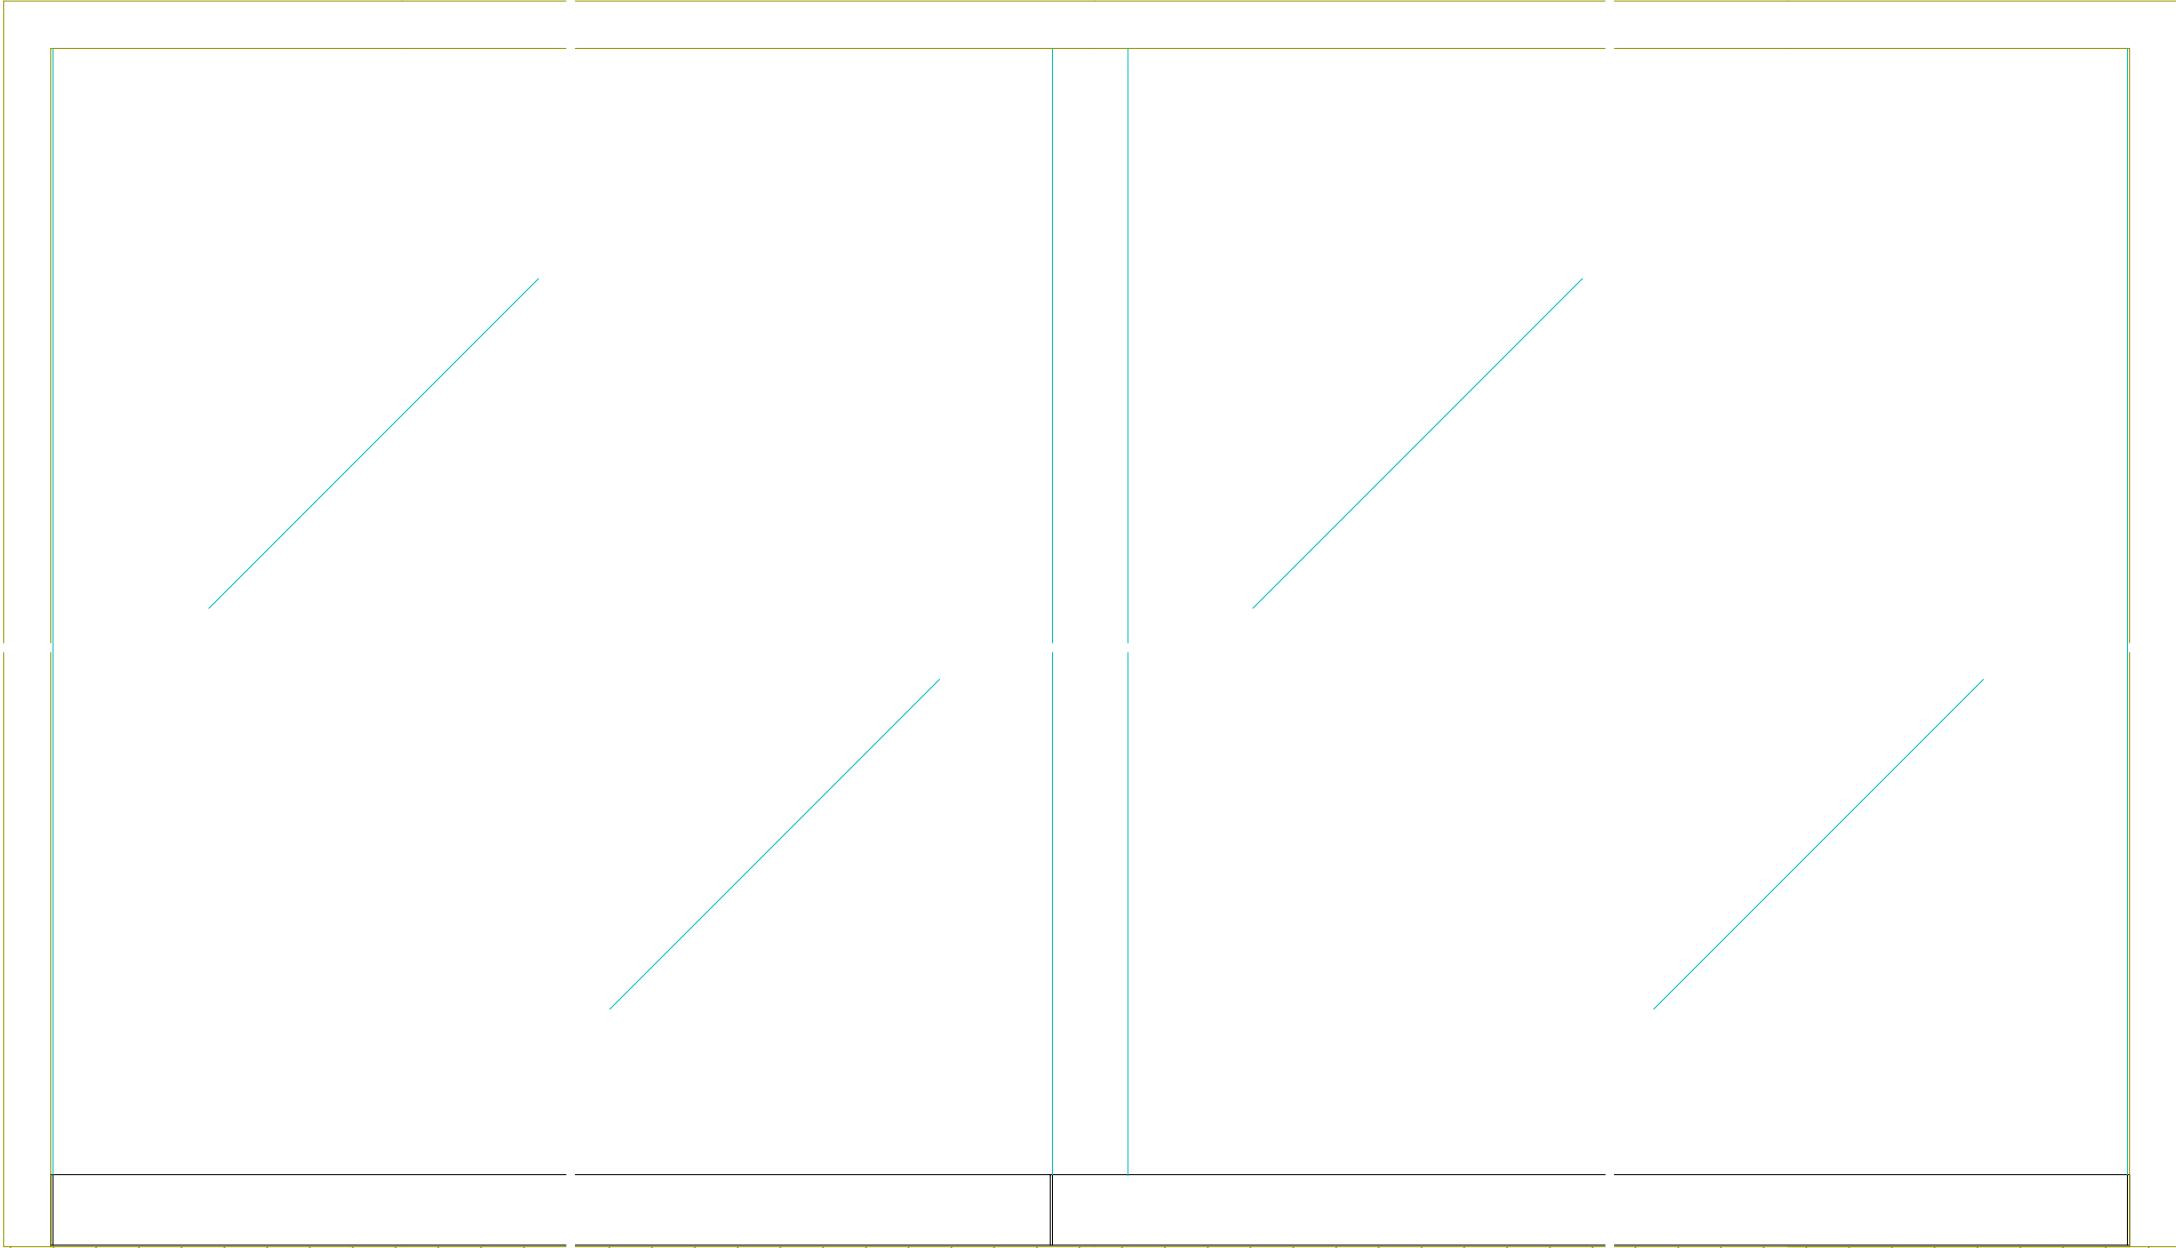

正面図

縦断面図

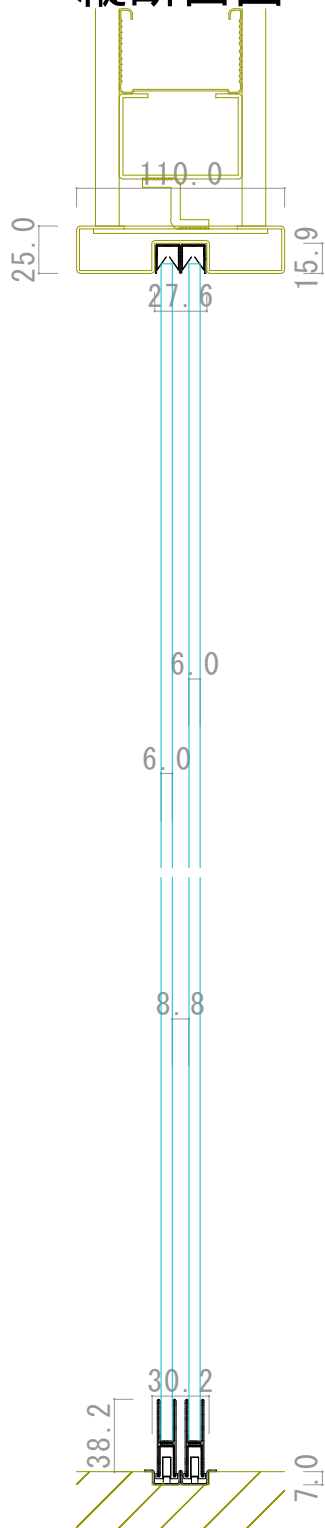

110.0 25.0 15.9 27.6 6.0 6.0 8.8 30.2 38.2 7.0

横断面図

