

999-03758

26.6 15.4

999-03730

37.6 7.8 29.4



999-03001 999-03032

5.8 11.4 50.0

999-76804

14.2 16.0 31.0 18.2

縦断面図

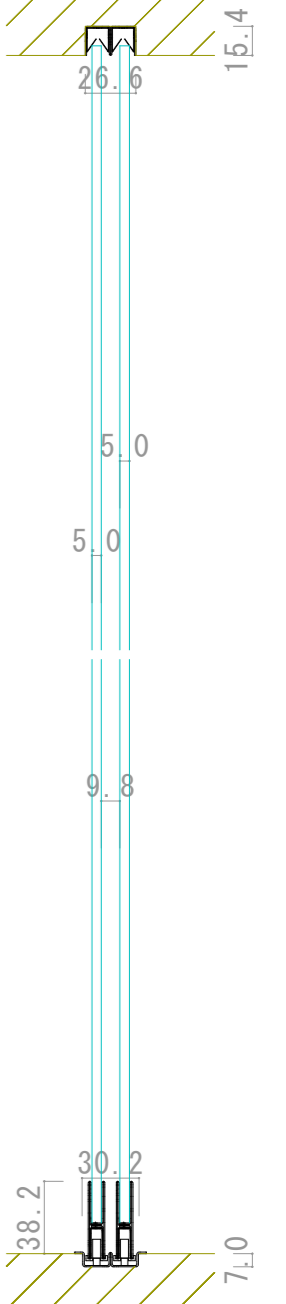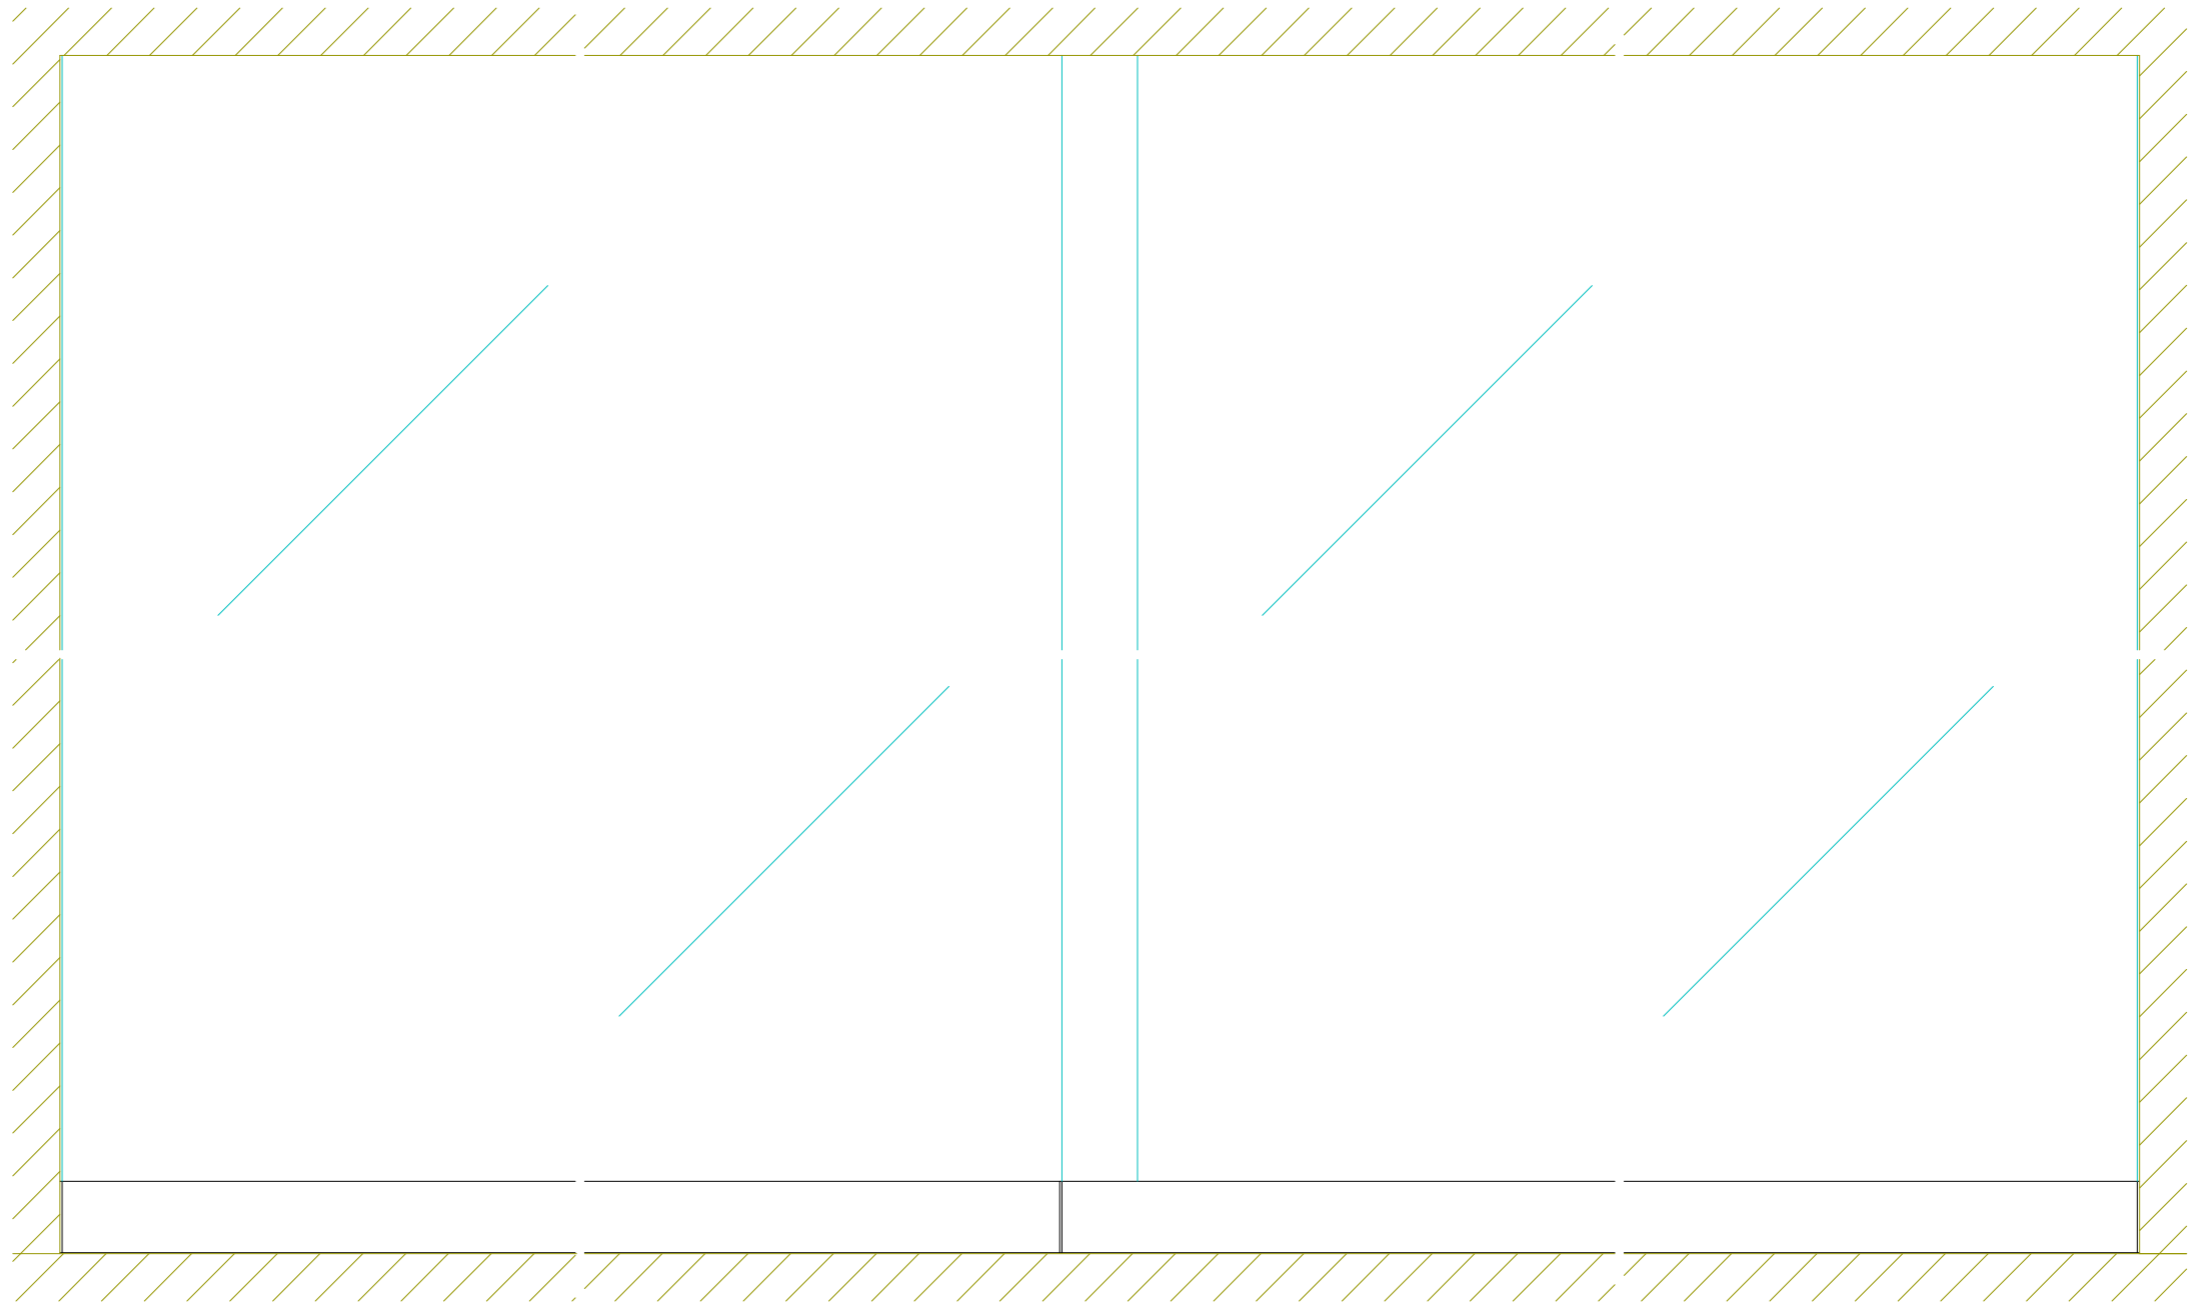

正面図

横断面図

