




999-03758

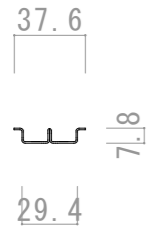

999-03730


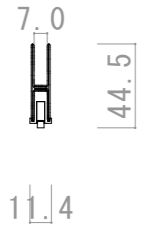


999-03101 999-03132

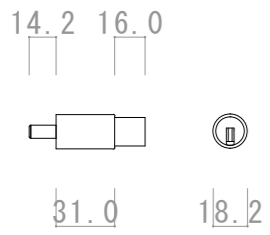

999-76804

縦断面図

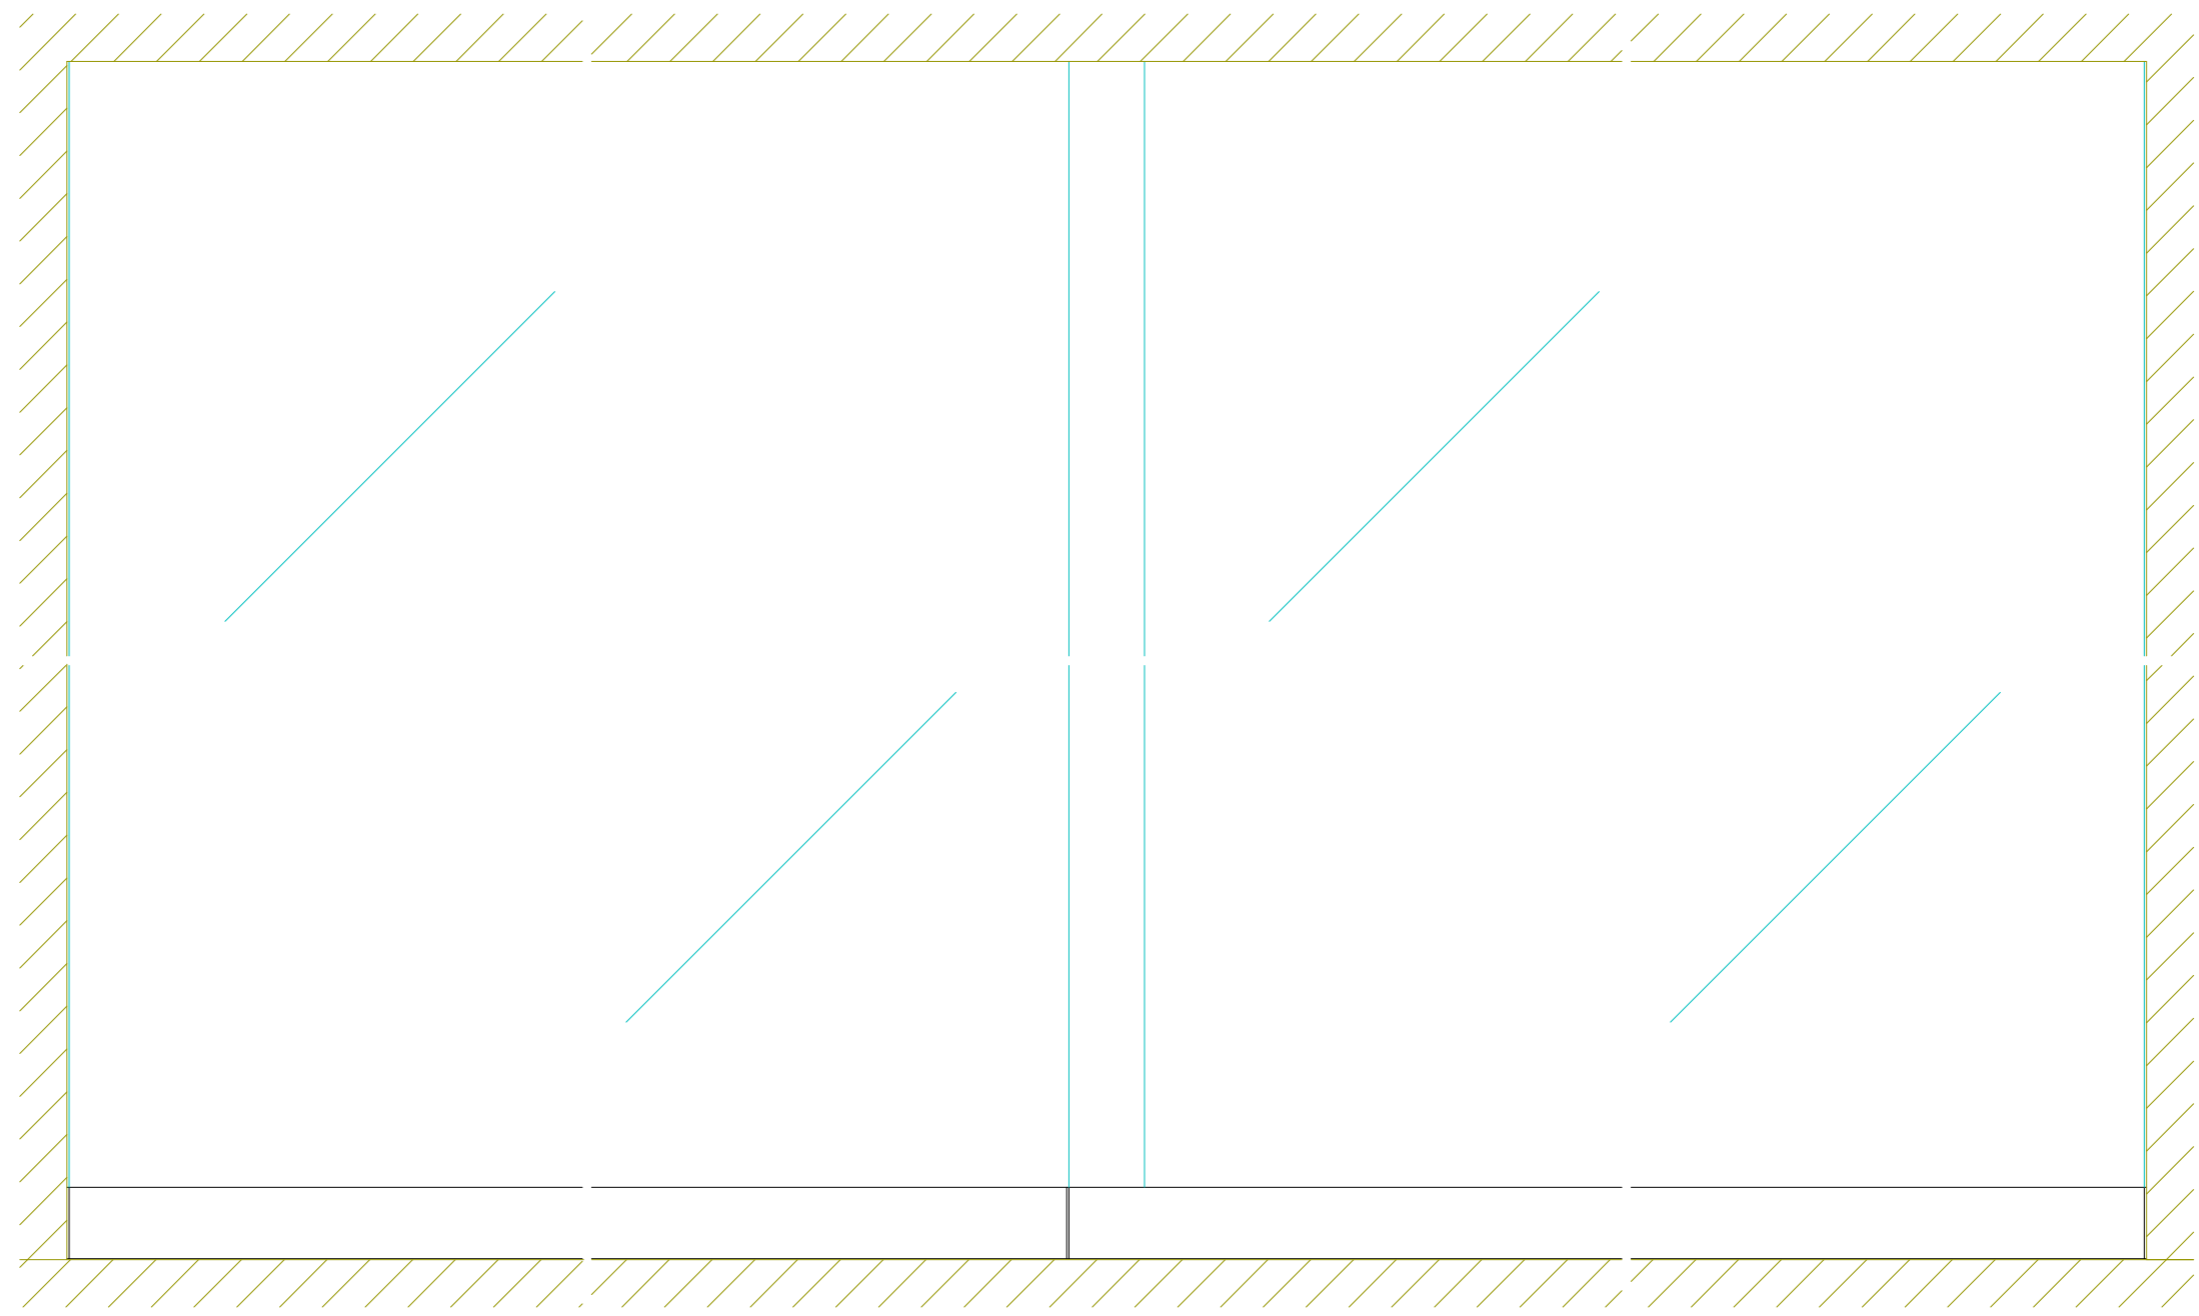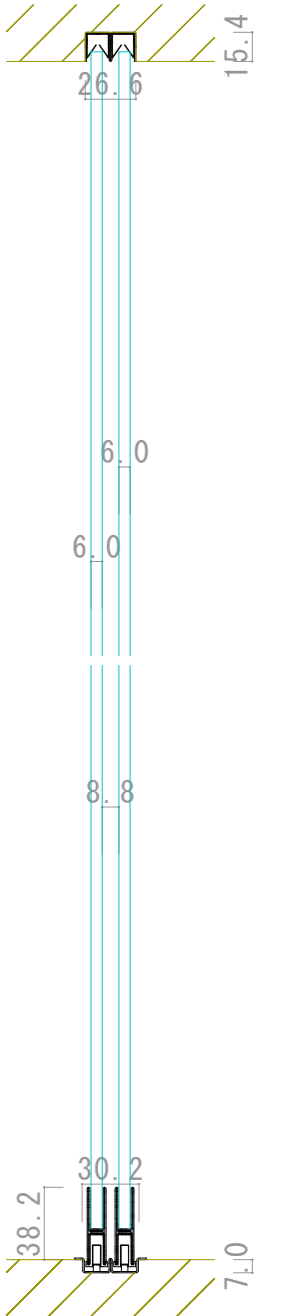

正面図

横断面図

