




999-03760

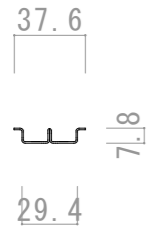

999-03730


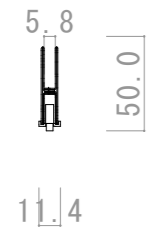


999-03001 999-03032

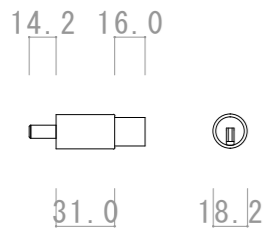

999-76804

縦断面図

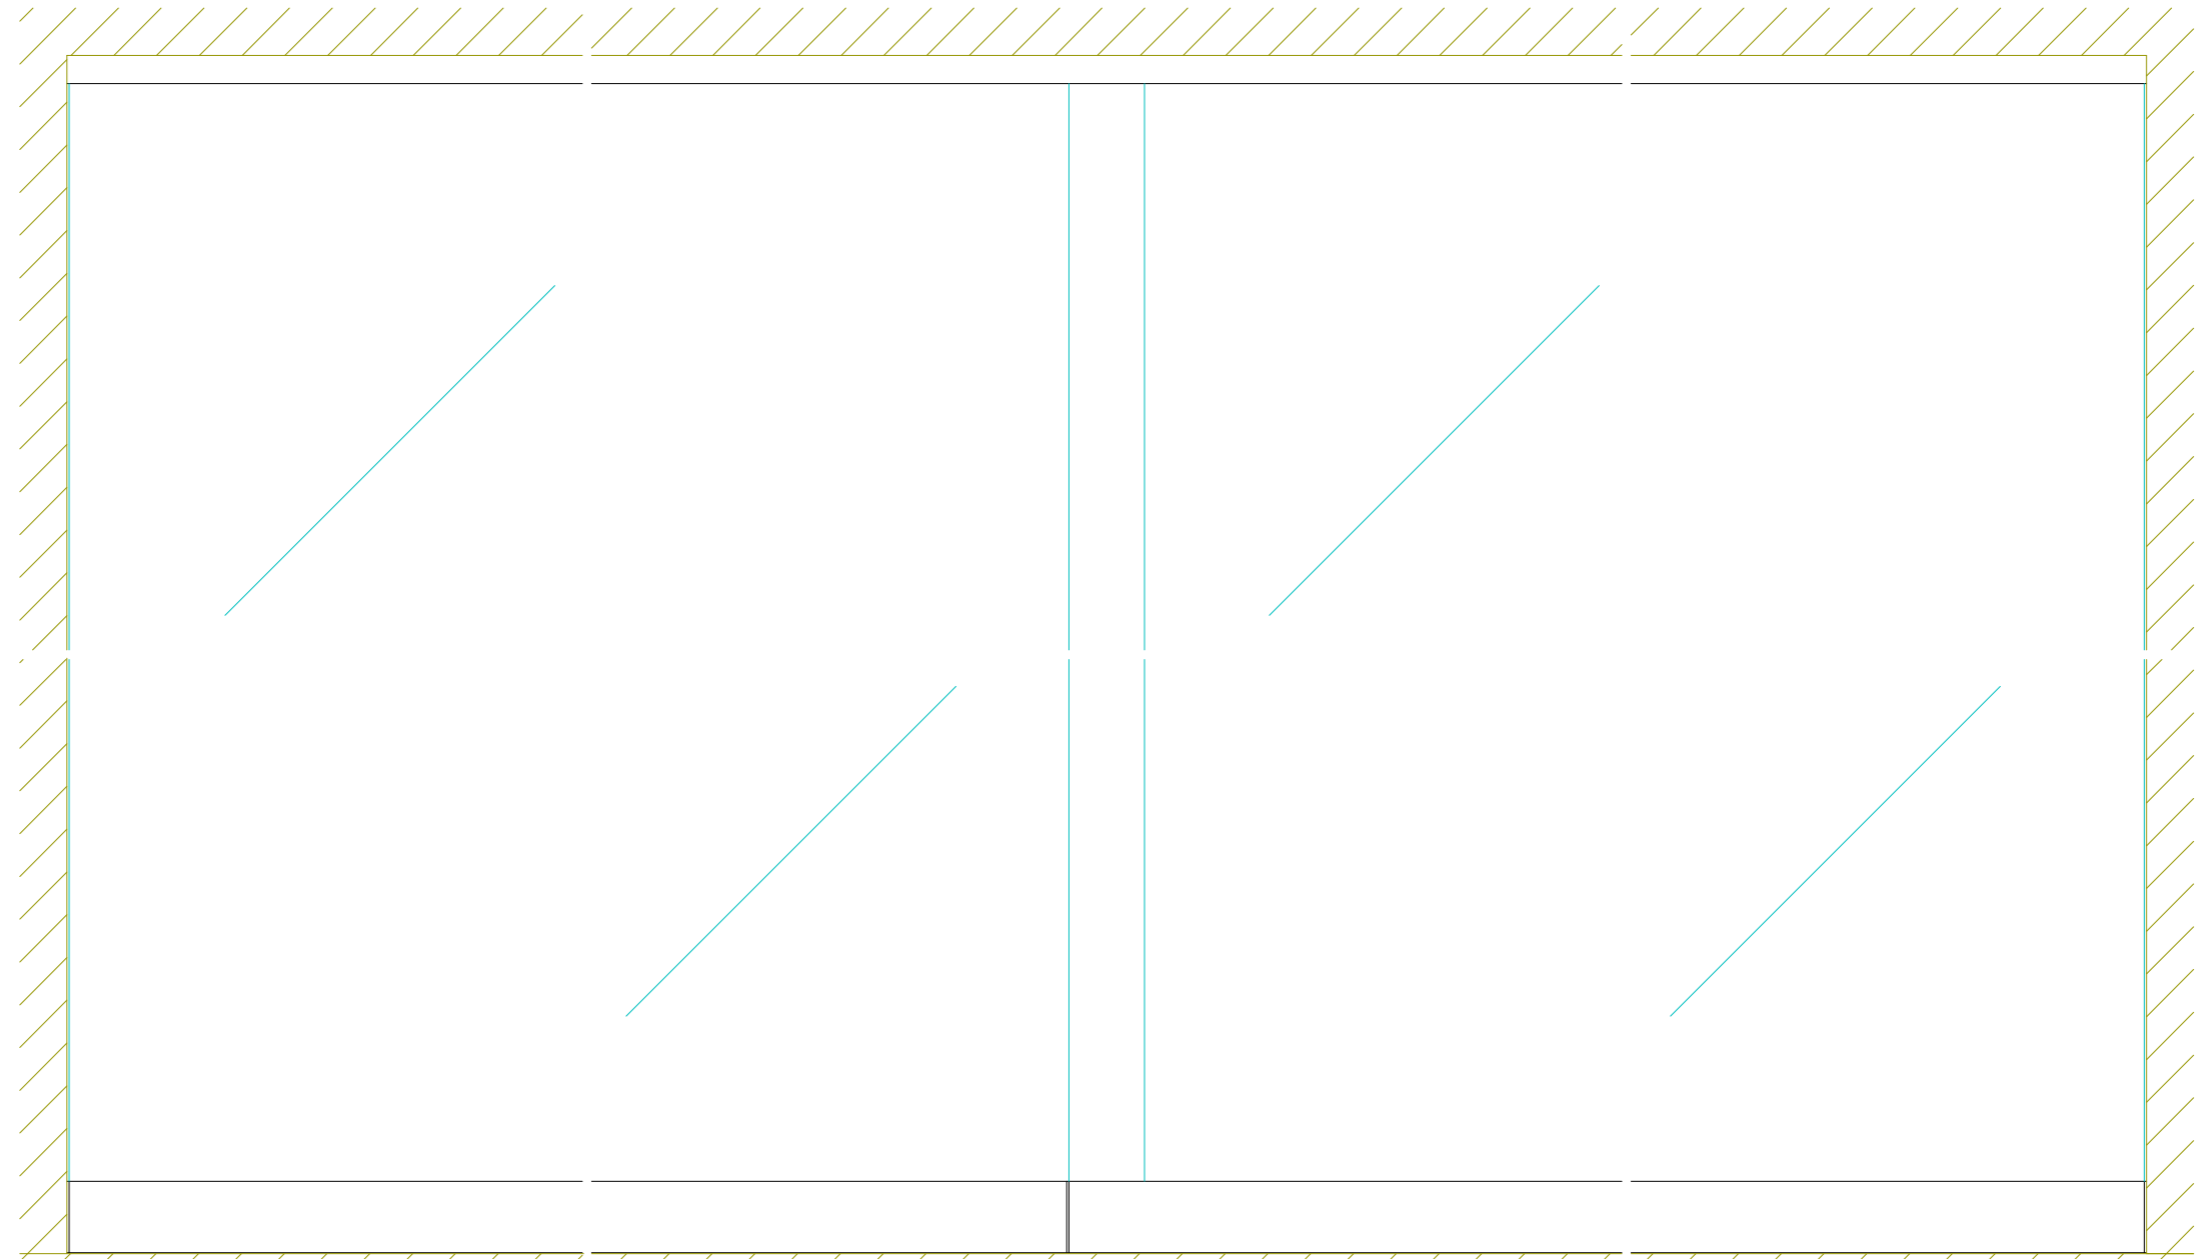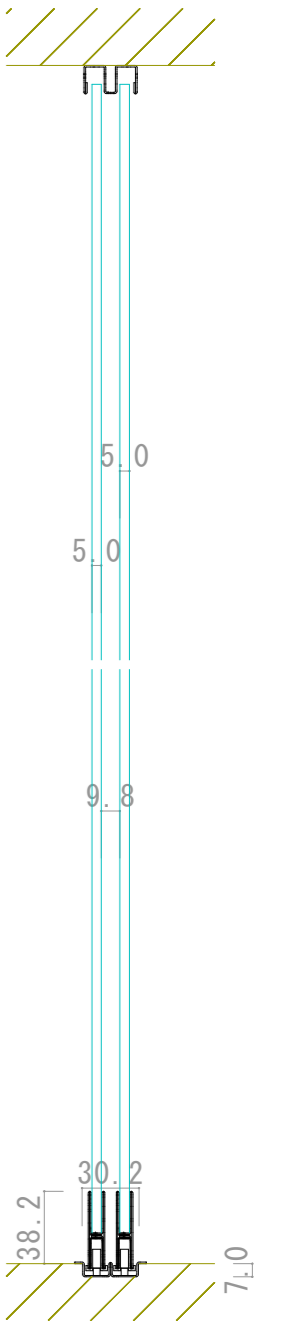

正面図

横断面図

