




999-03765

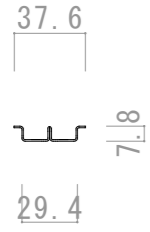


999-03730

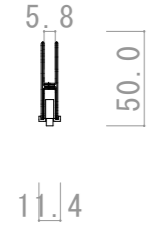

999-03001 999-03032


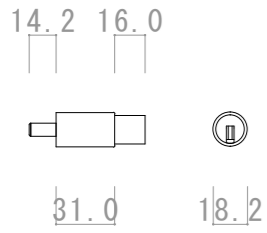


999-76804

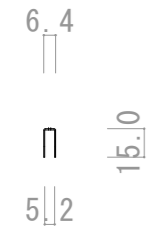

999-05021

縦断面図

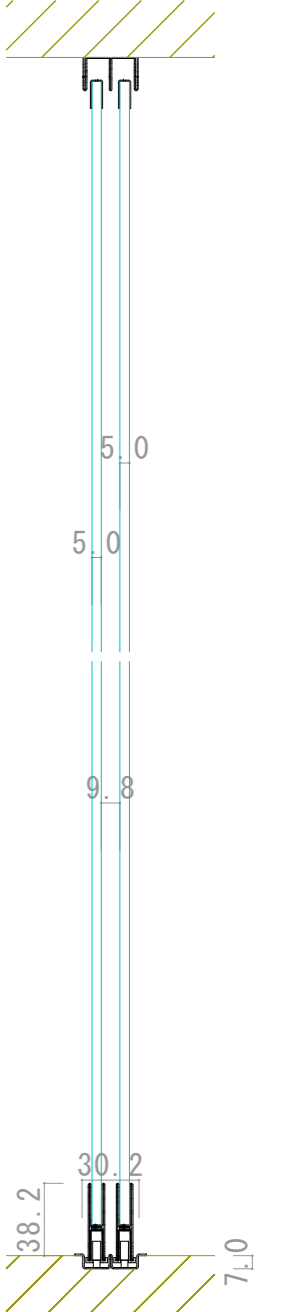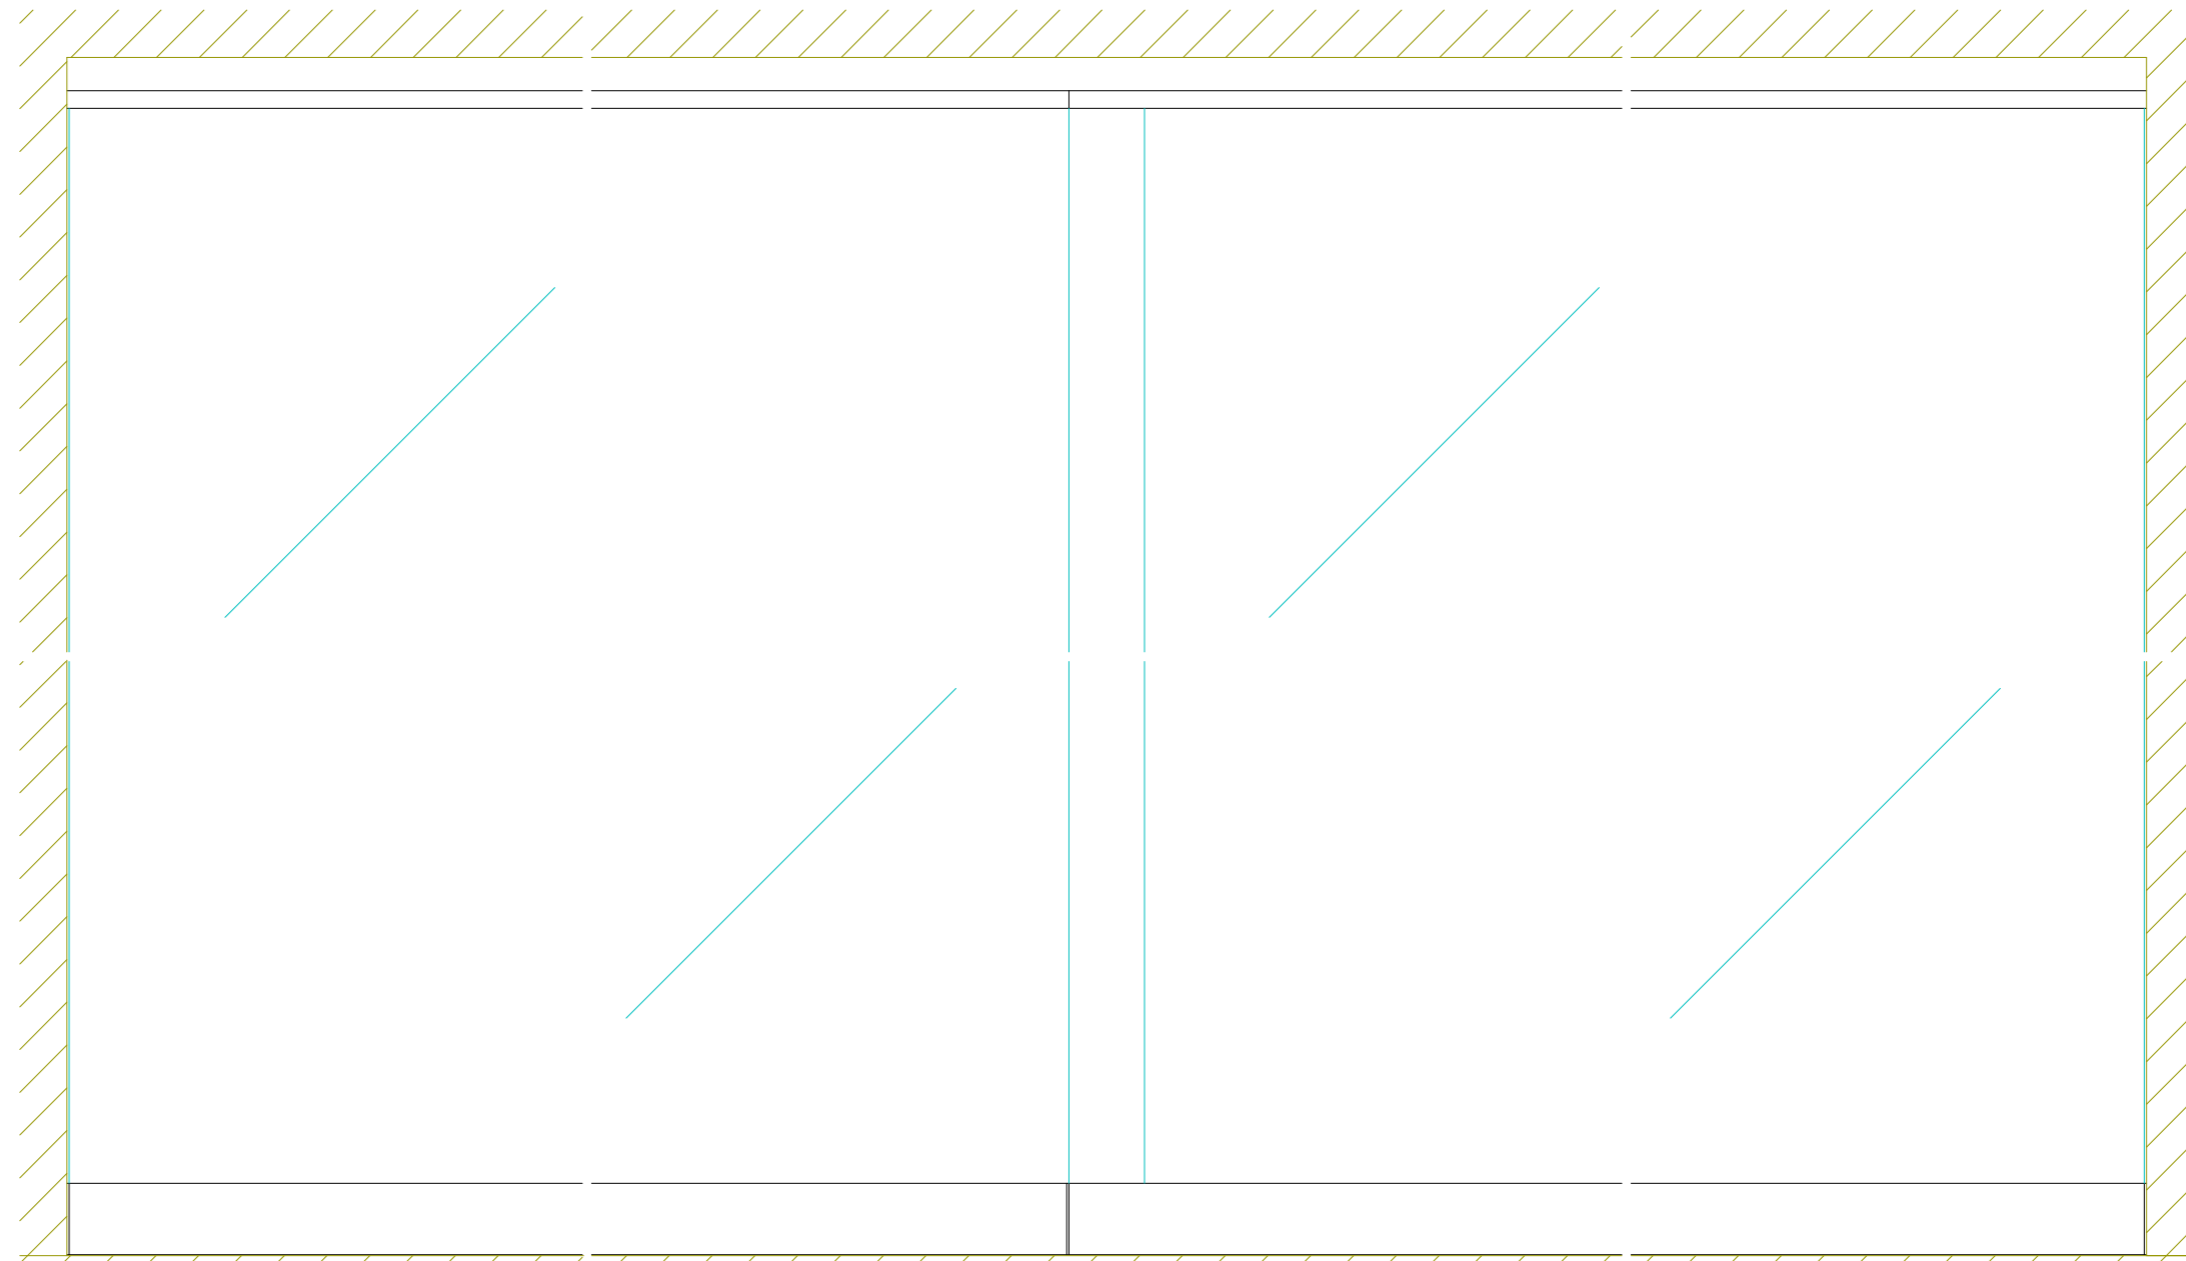

正面図

横断面図

