


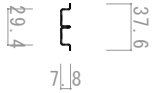

999-03765


縦断面図



999-03730




999-03101 999-03132

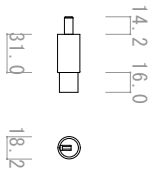

999-76804




999-05060

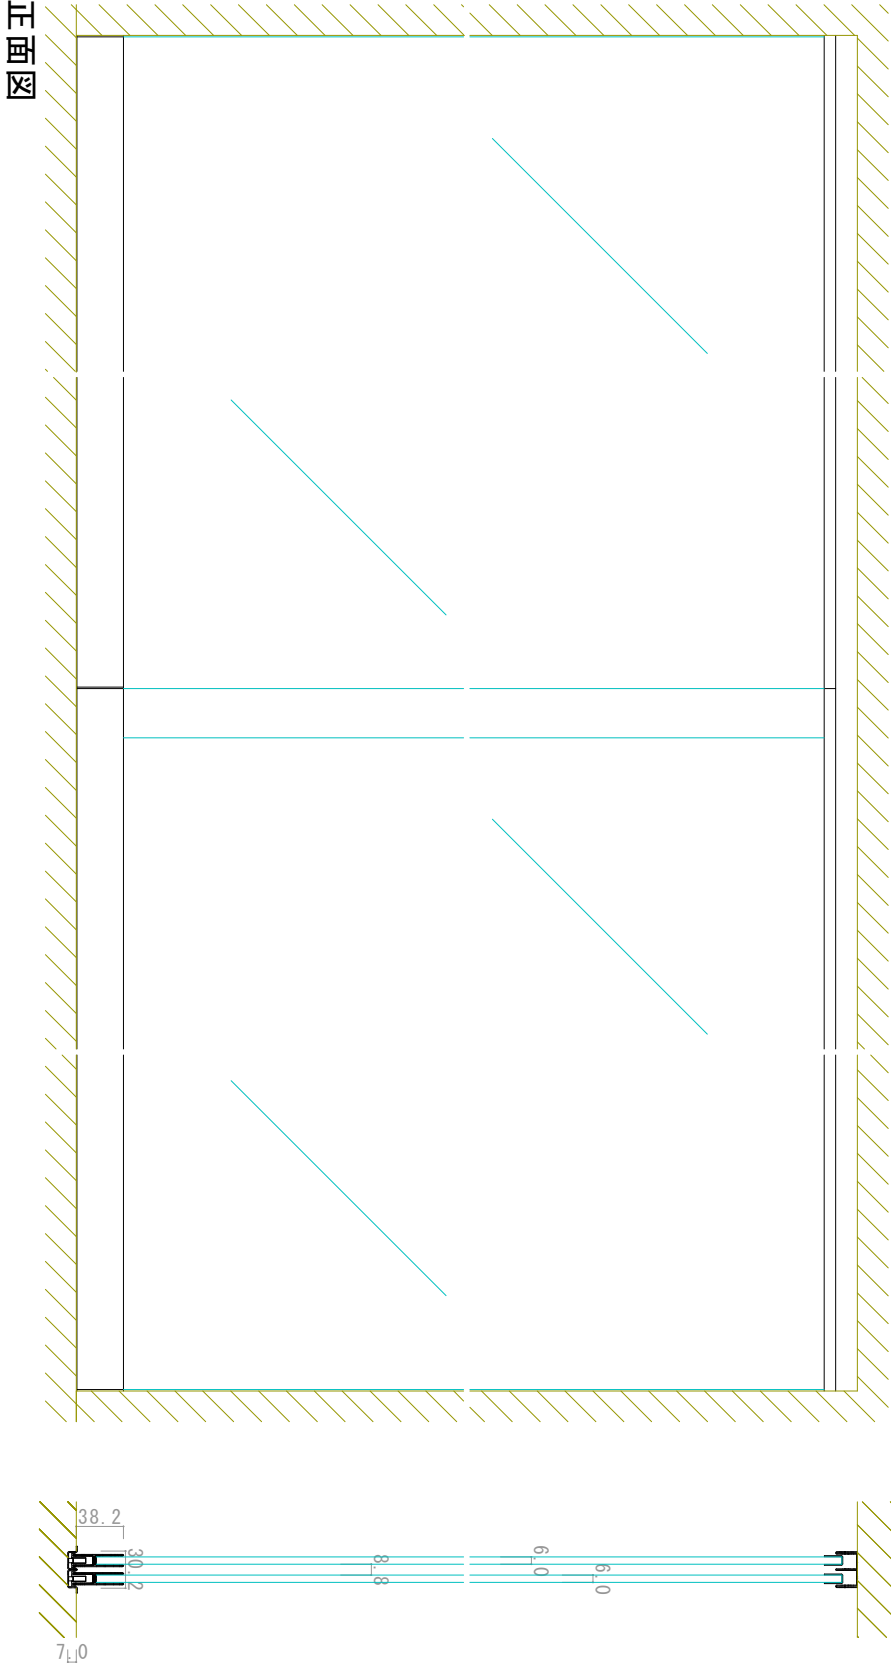

正面図

横断面図

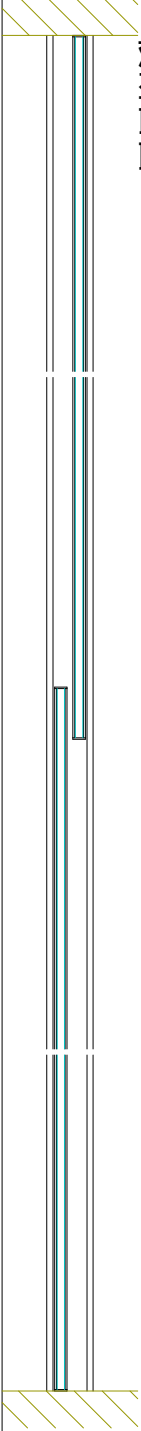

A-3 S=1/4