



999-03753

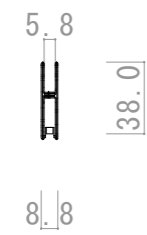

999-03734





999-03001 999-03040

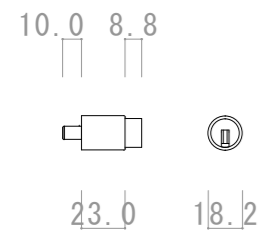

999-76873

縦断面図

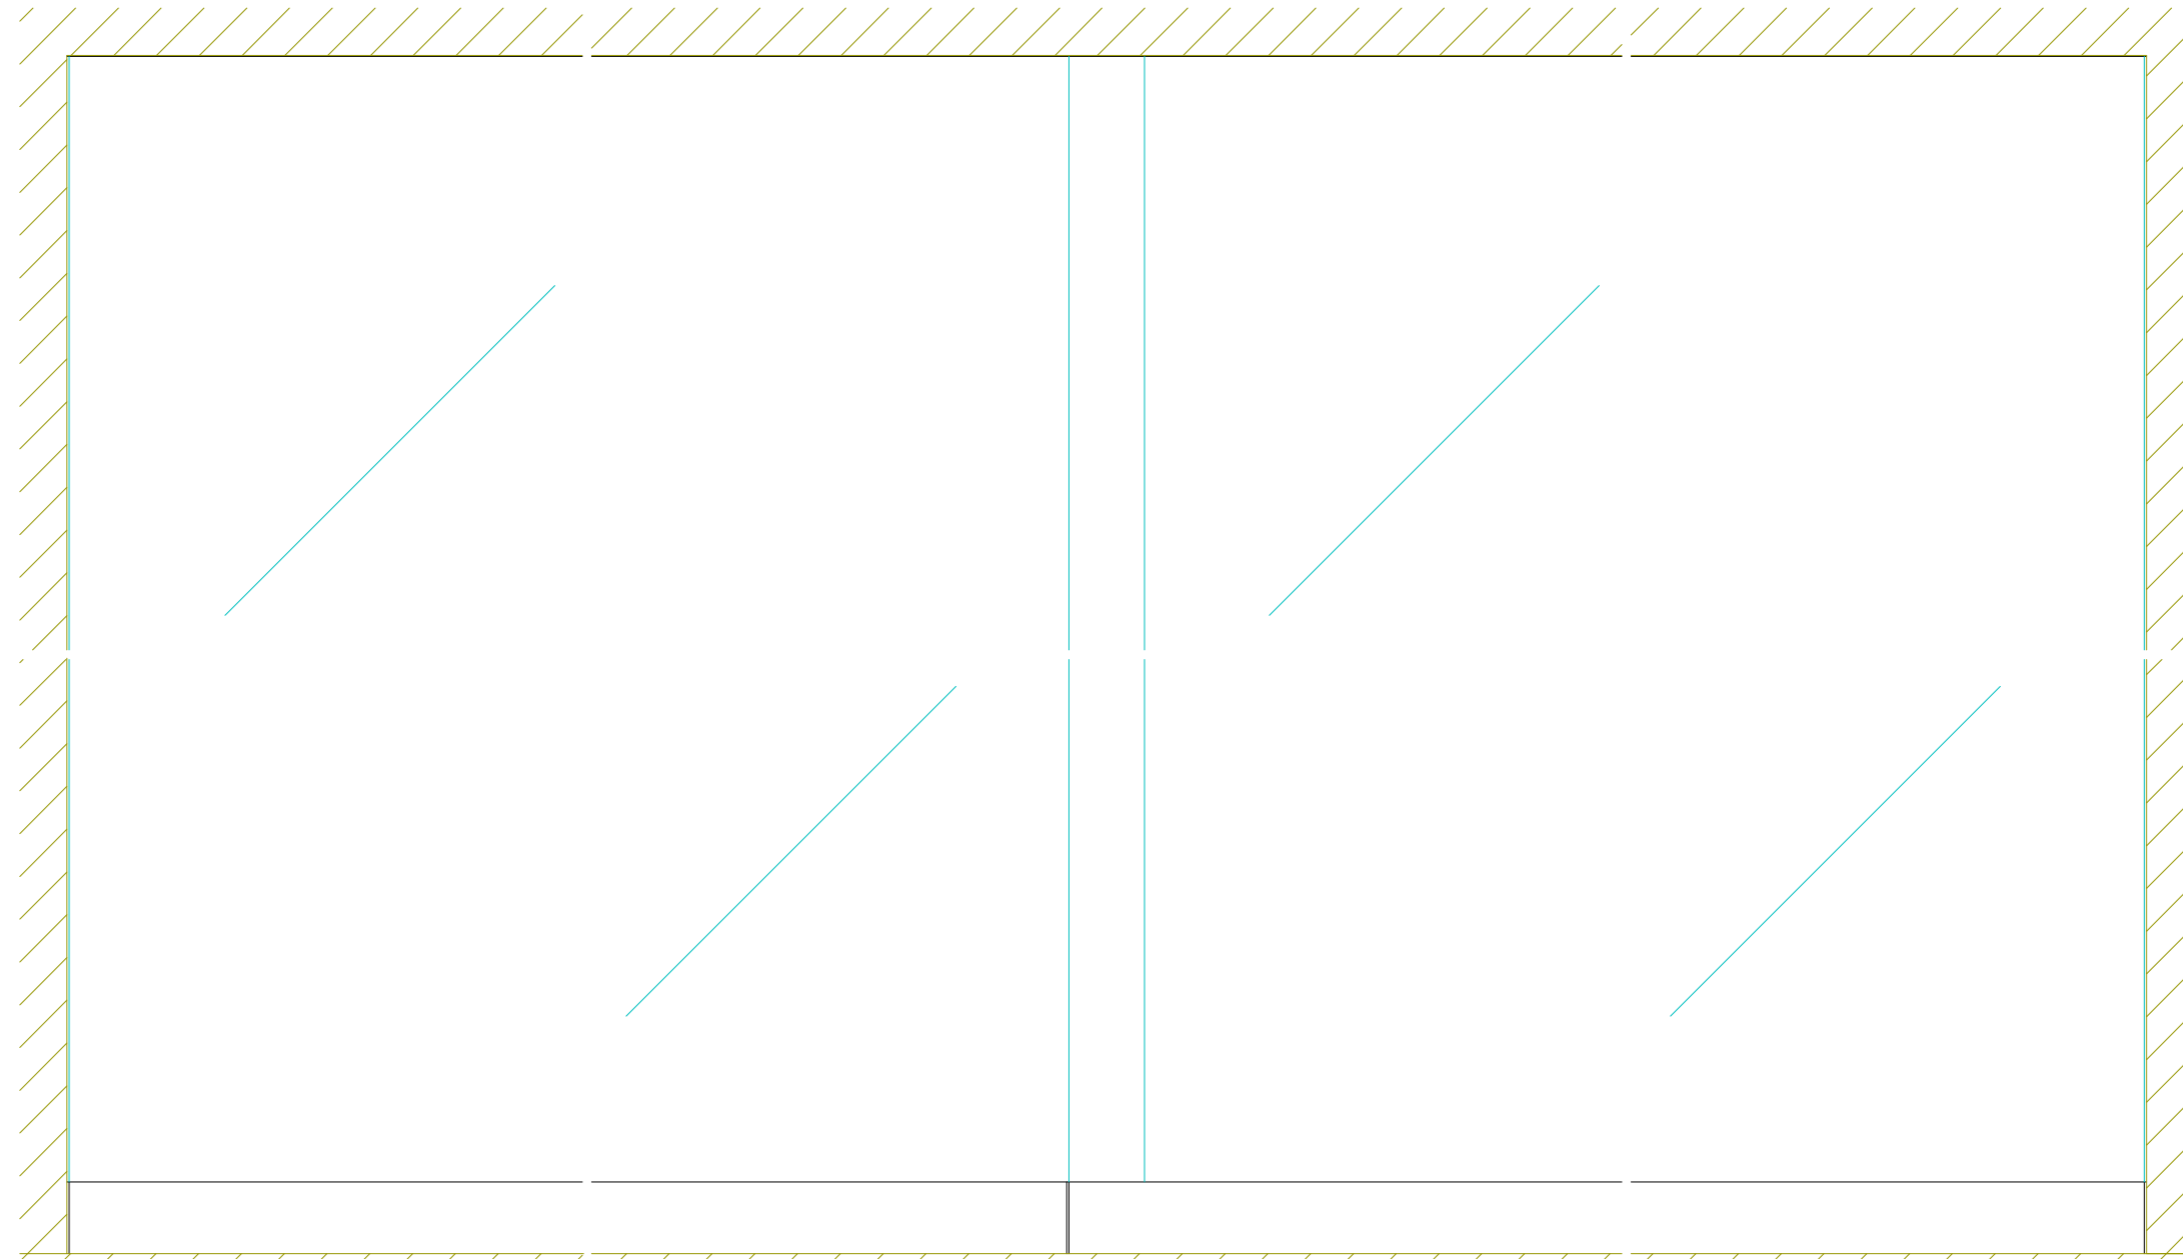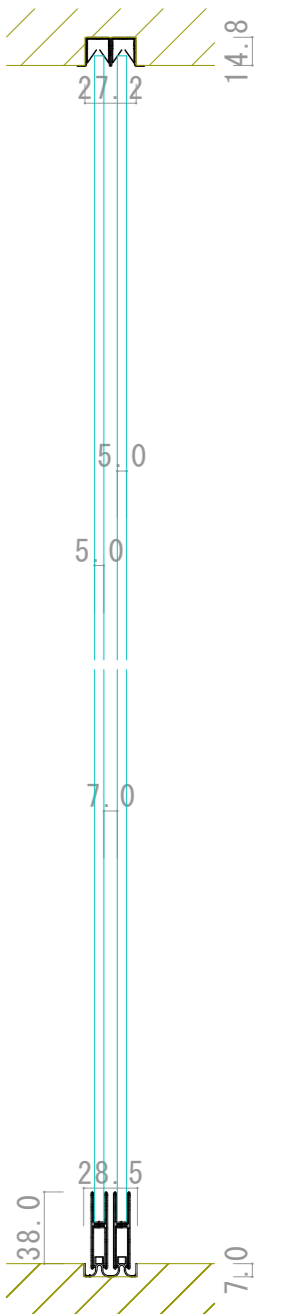

正面図

横断面図

