



999-03758

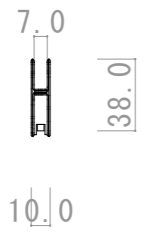

999-03734





999-03101 999-03140

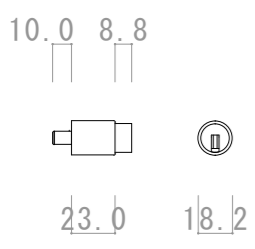

999-76873

縦断面図

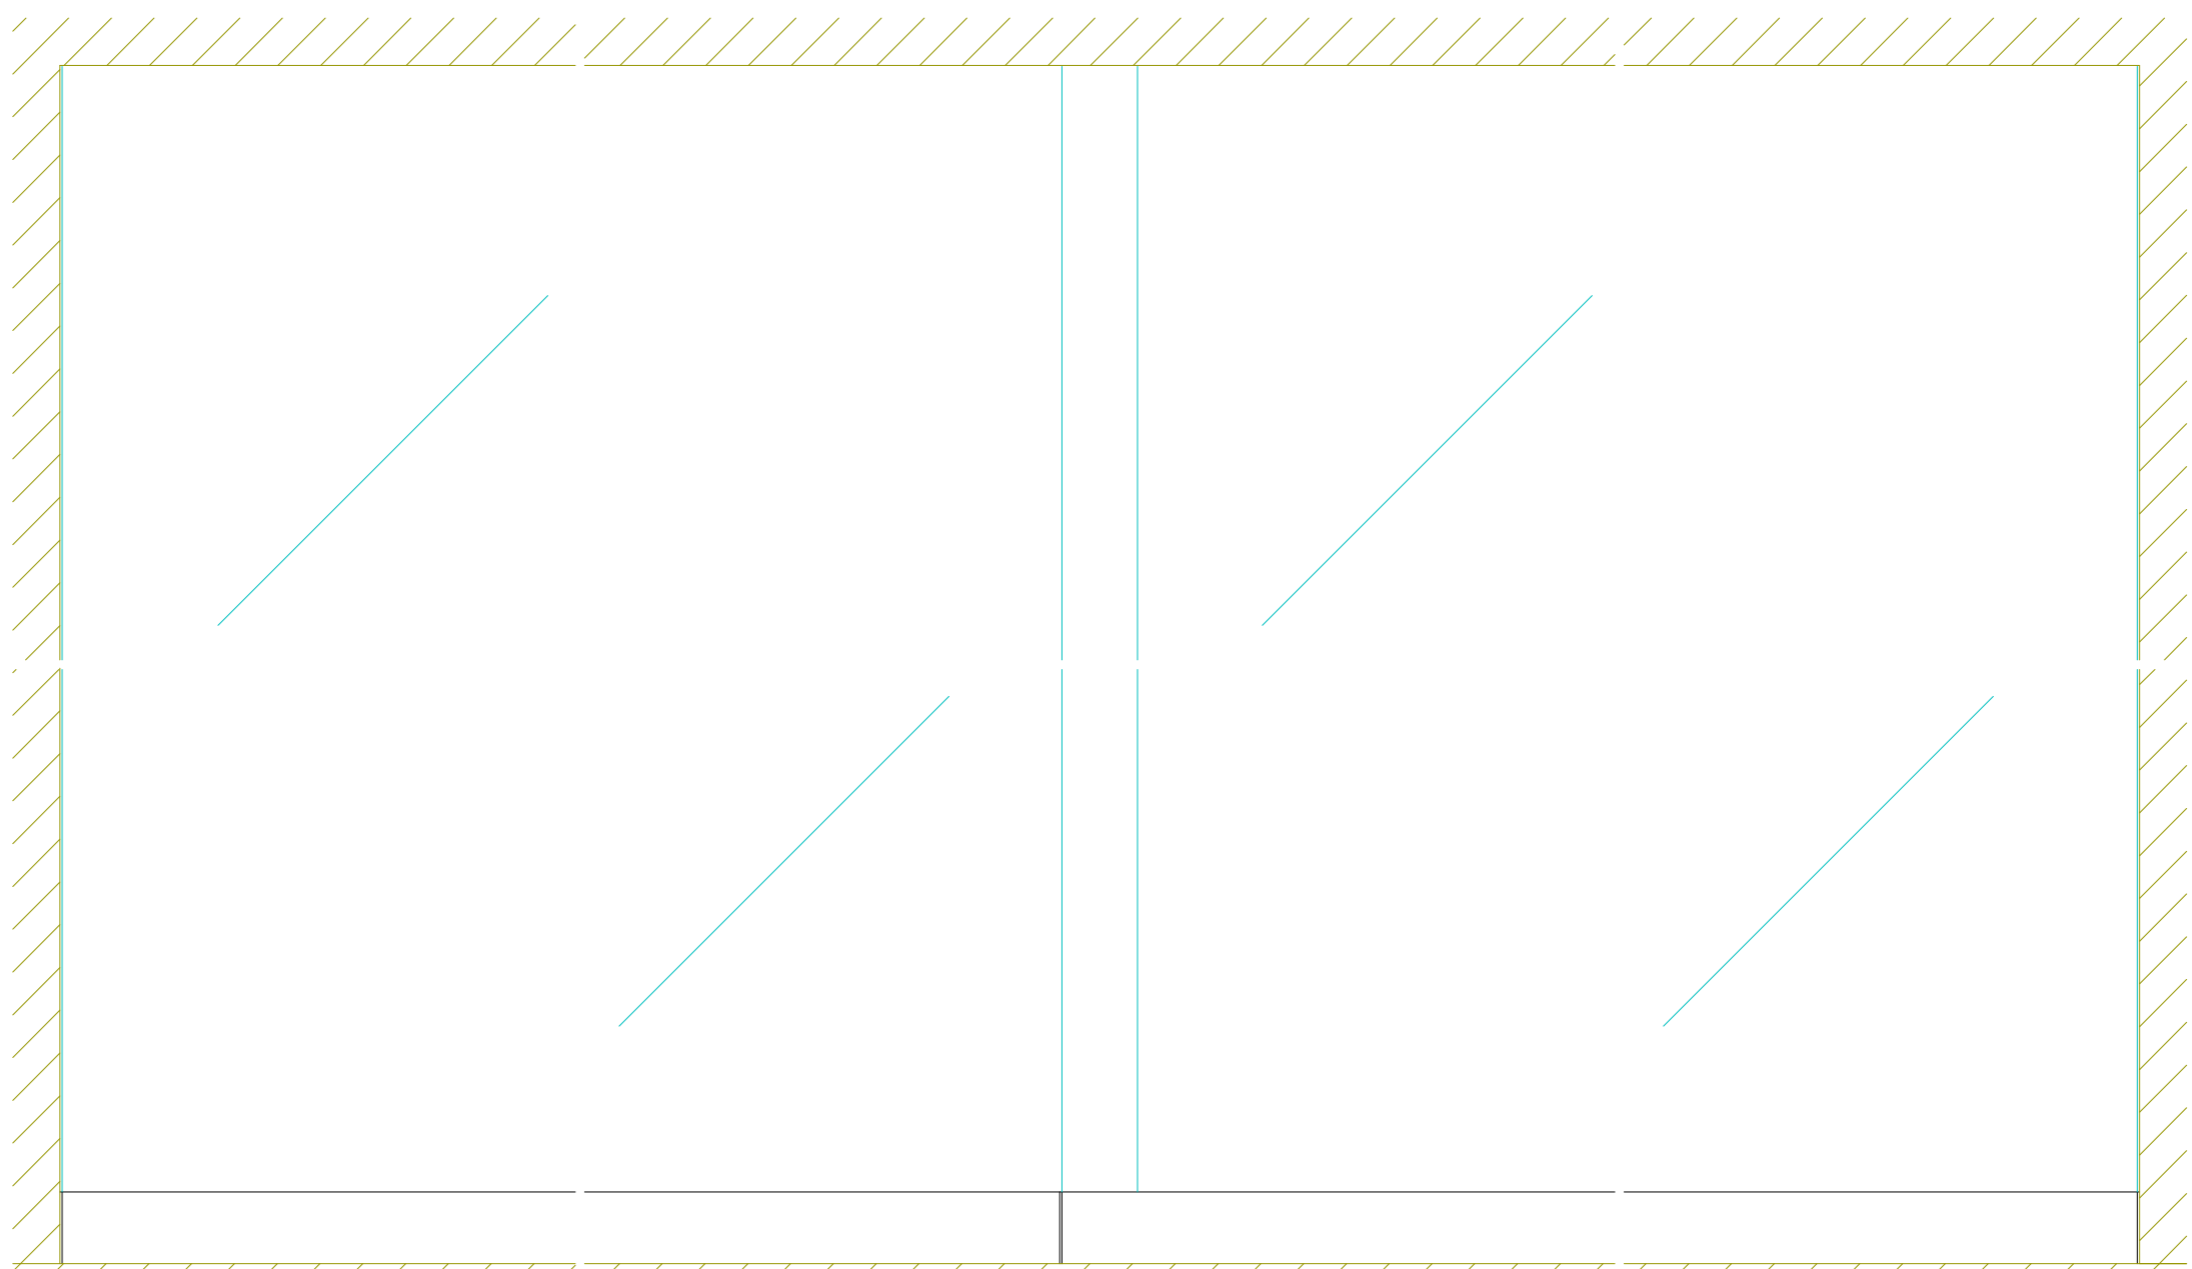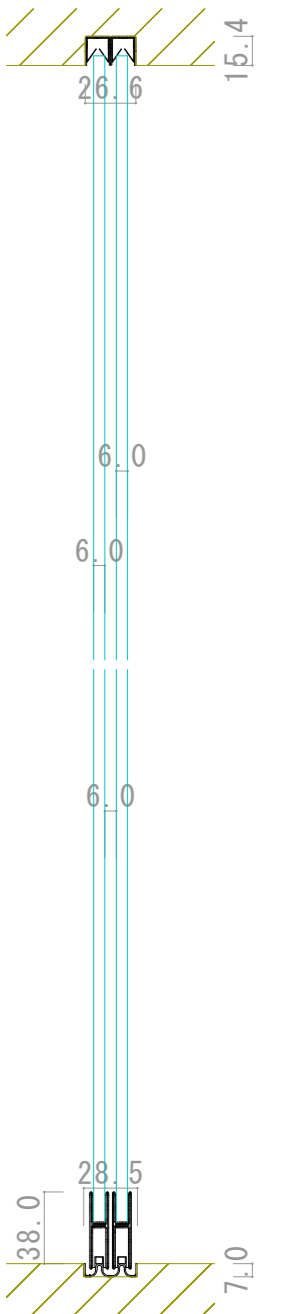

正面図

横断面図

