



999-03758

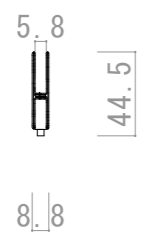

999-03777





999-03001 999-03035

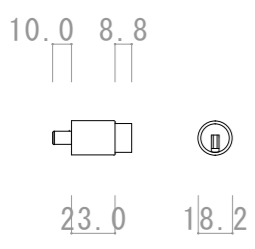

999-76873

縦断面図

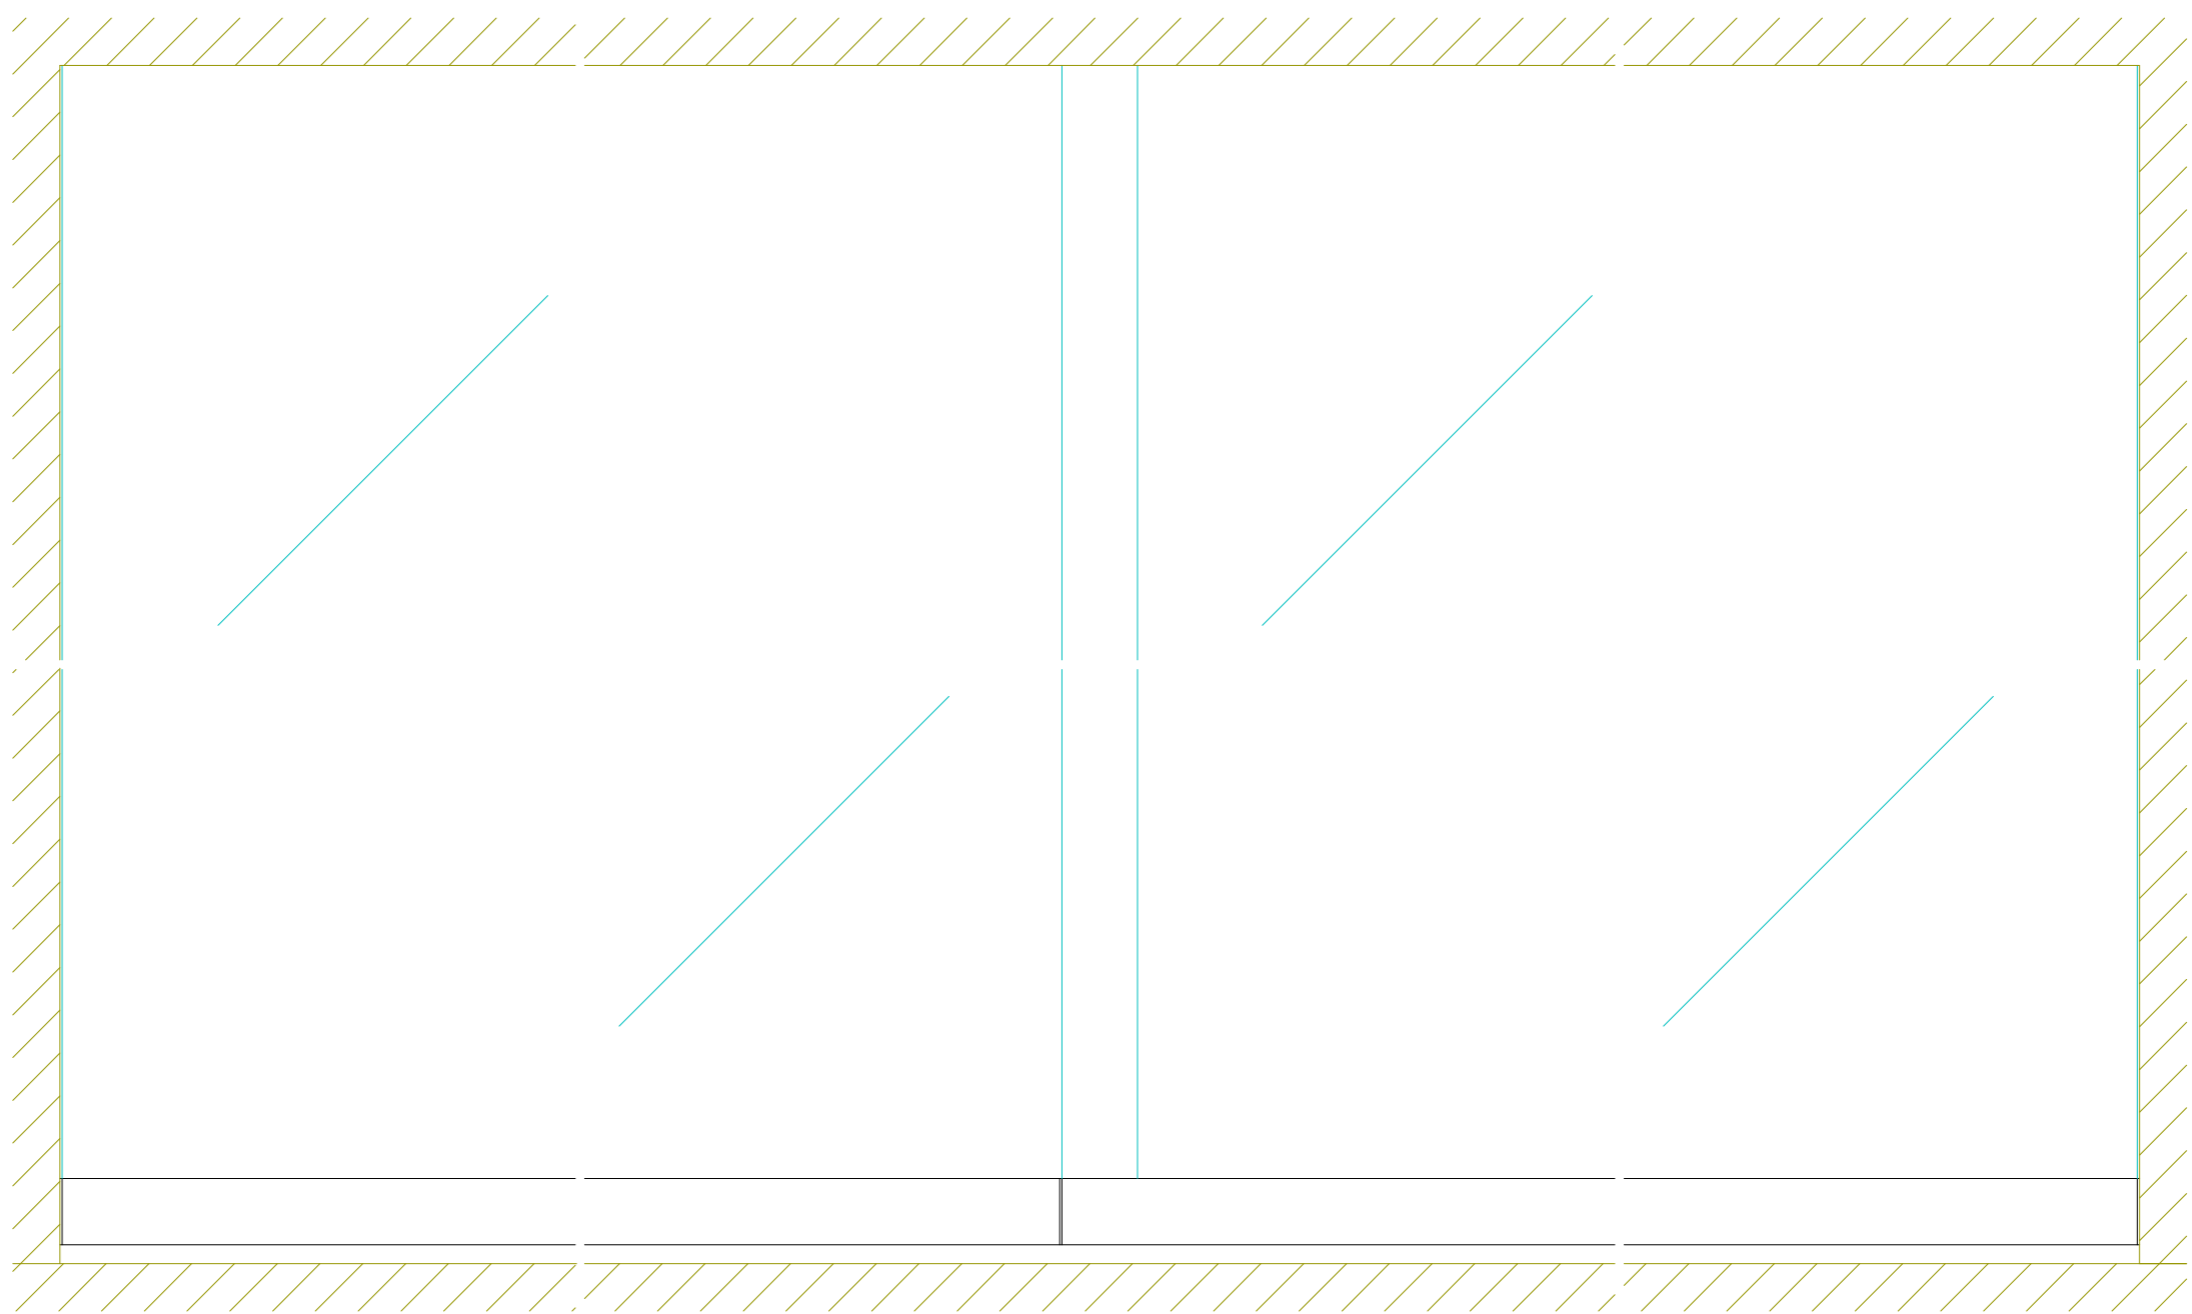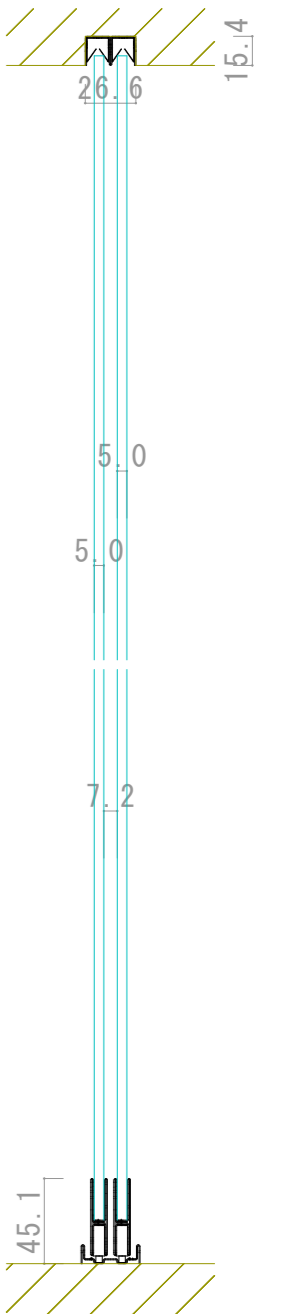

正面図

横断面図

