



999-03628

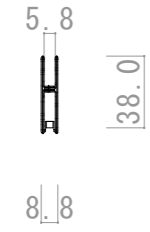


999-03820



999-03001 999-03038


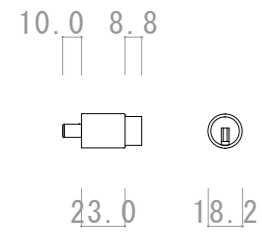


999-76873

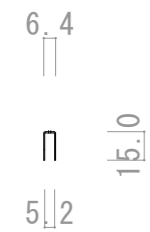

999-05021

縦断面図

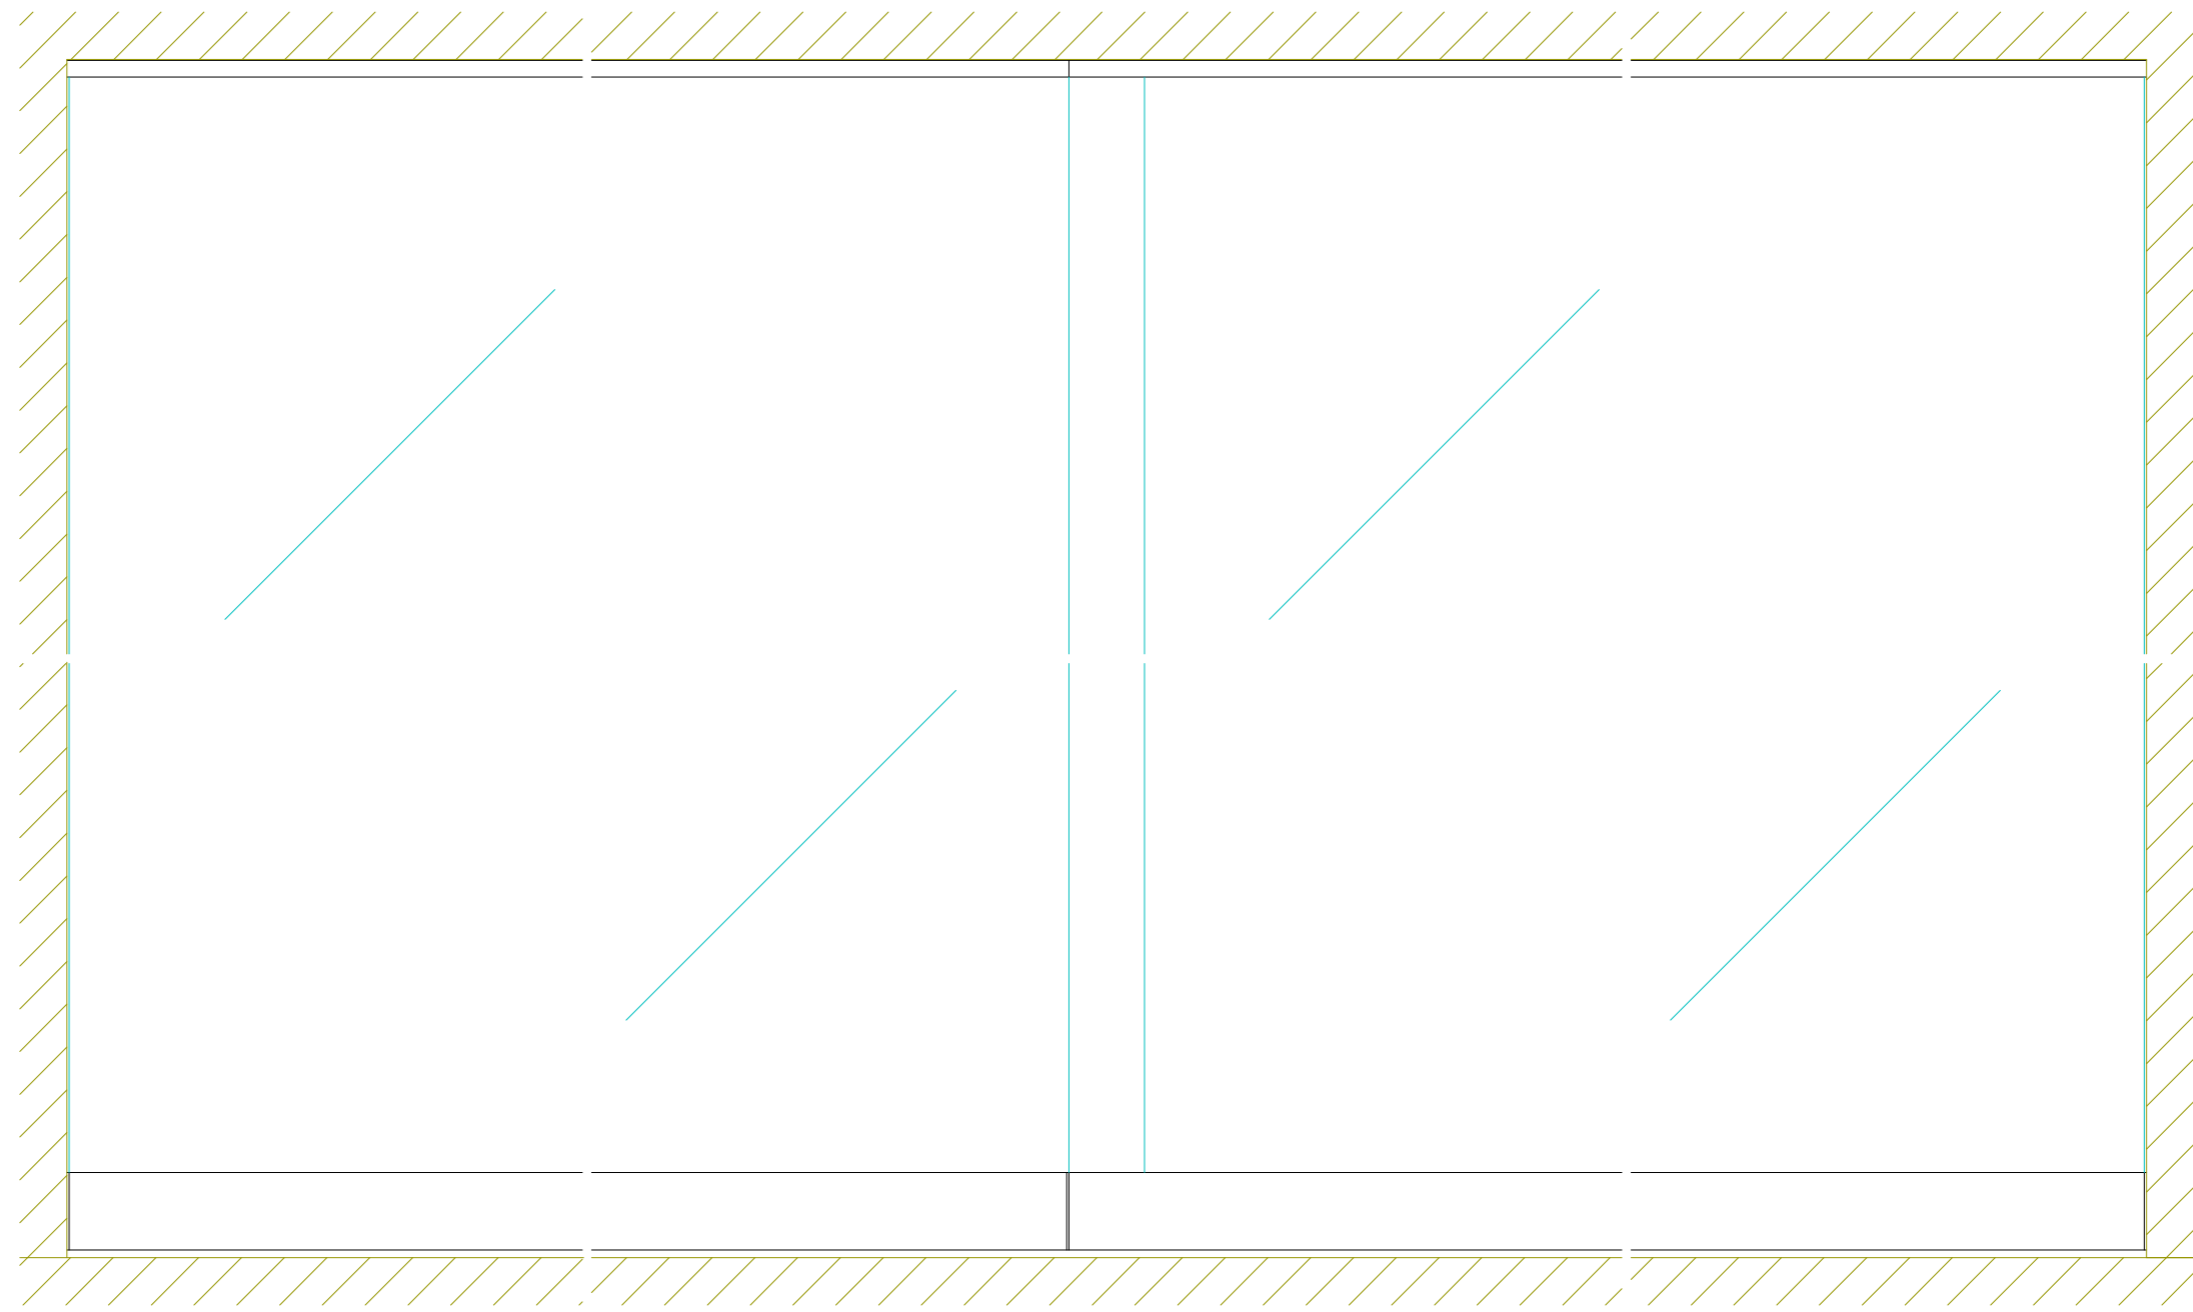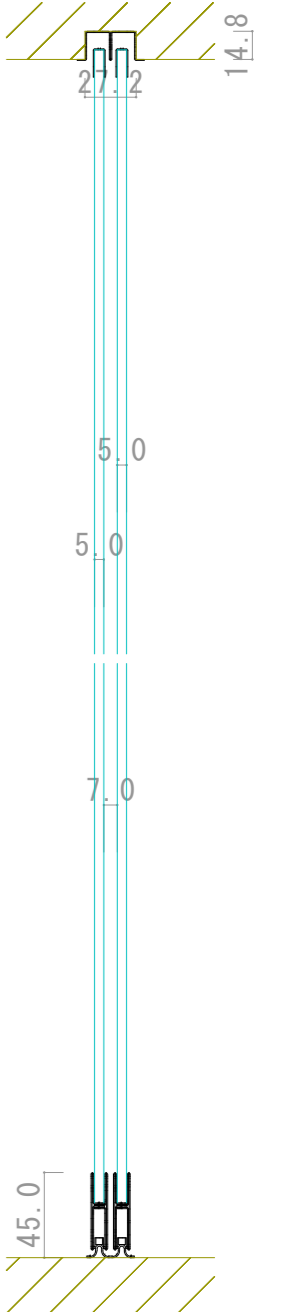

正面図

横断面図

