



縦断面図

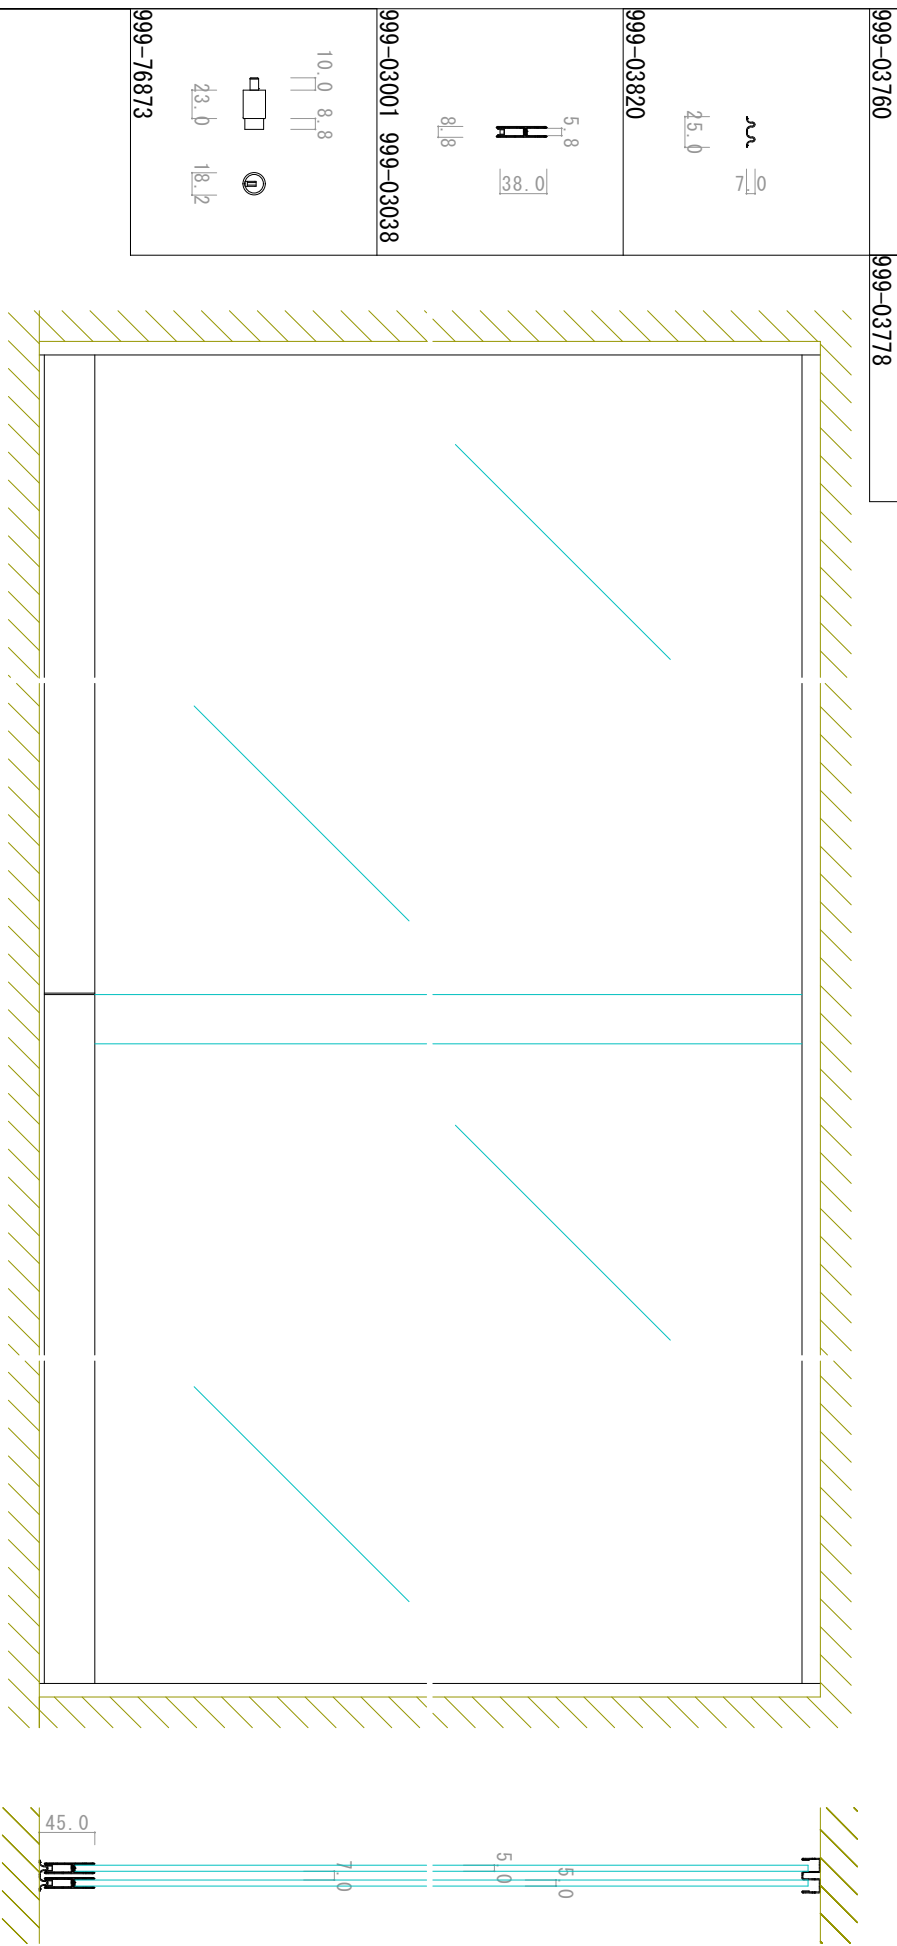

正面図

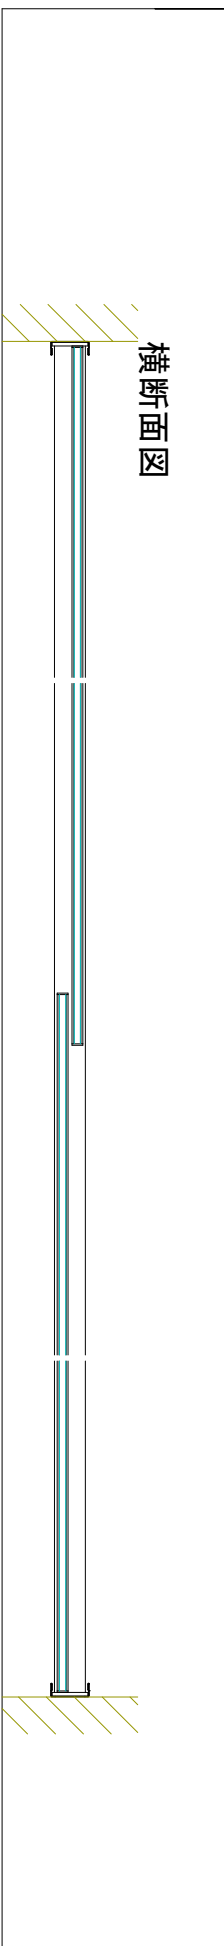

横断面図

999-03760
 \square 15.0
 ϕ 28.0

999-03778
 \square 28.7
 \square 11.0
 \square 81.3

999-03820
 \sim 7.0
 ϕ 45.0

999-03001 999-03038
 ϕ 8.0
 \square 38.0
 ϕ 5.8

999-76873
 \square 10.0 8.8
 \square 43.0
 ϕ 18.2