


999-03766




999-03820





999-03101 999-03136

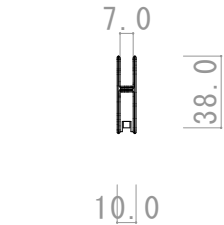

999-76873

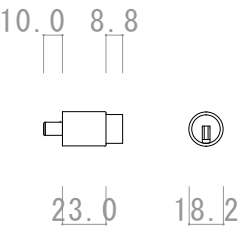

縦断面図

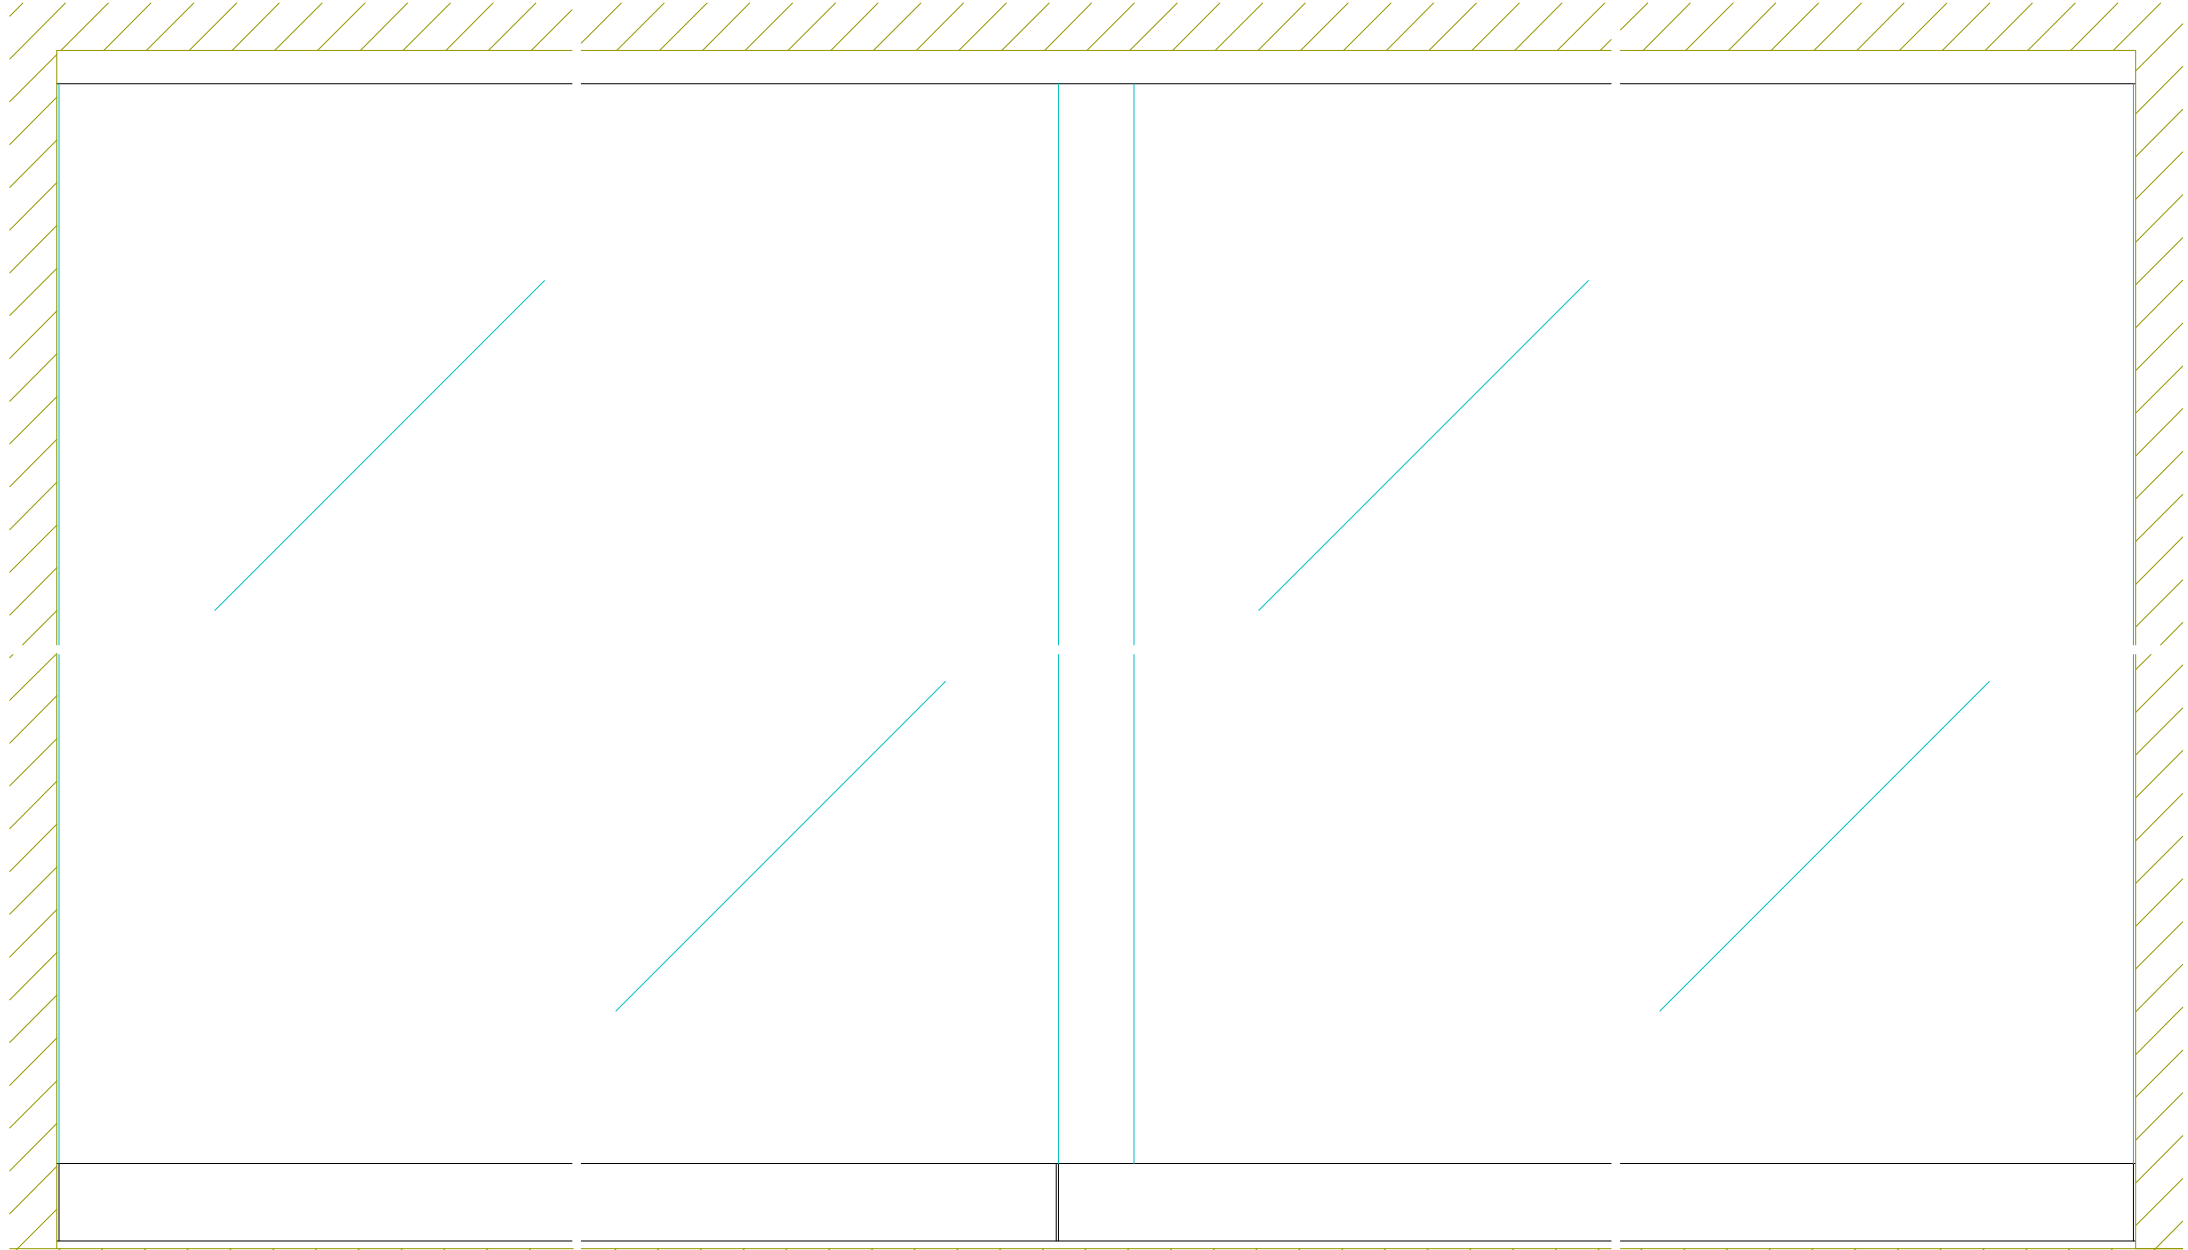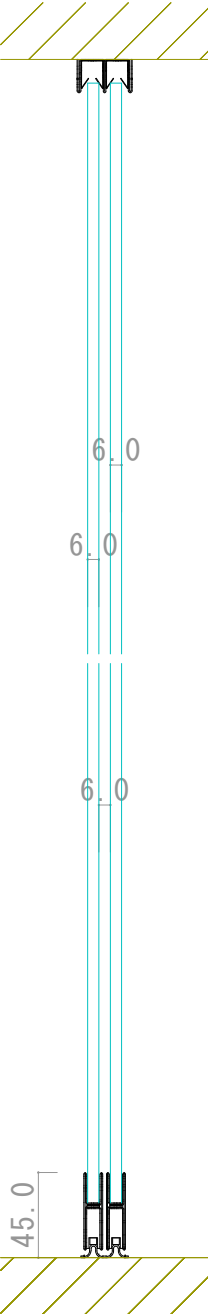

正面図

横断面図

