


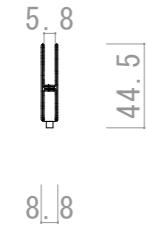


999-03881




999-03885



999-03001 999-03035

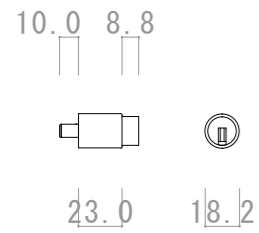


999-76873

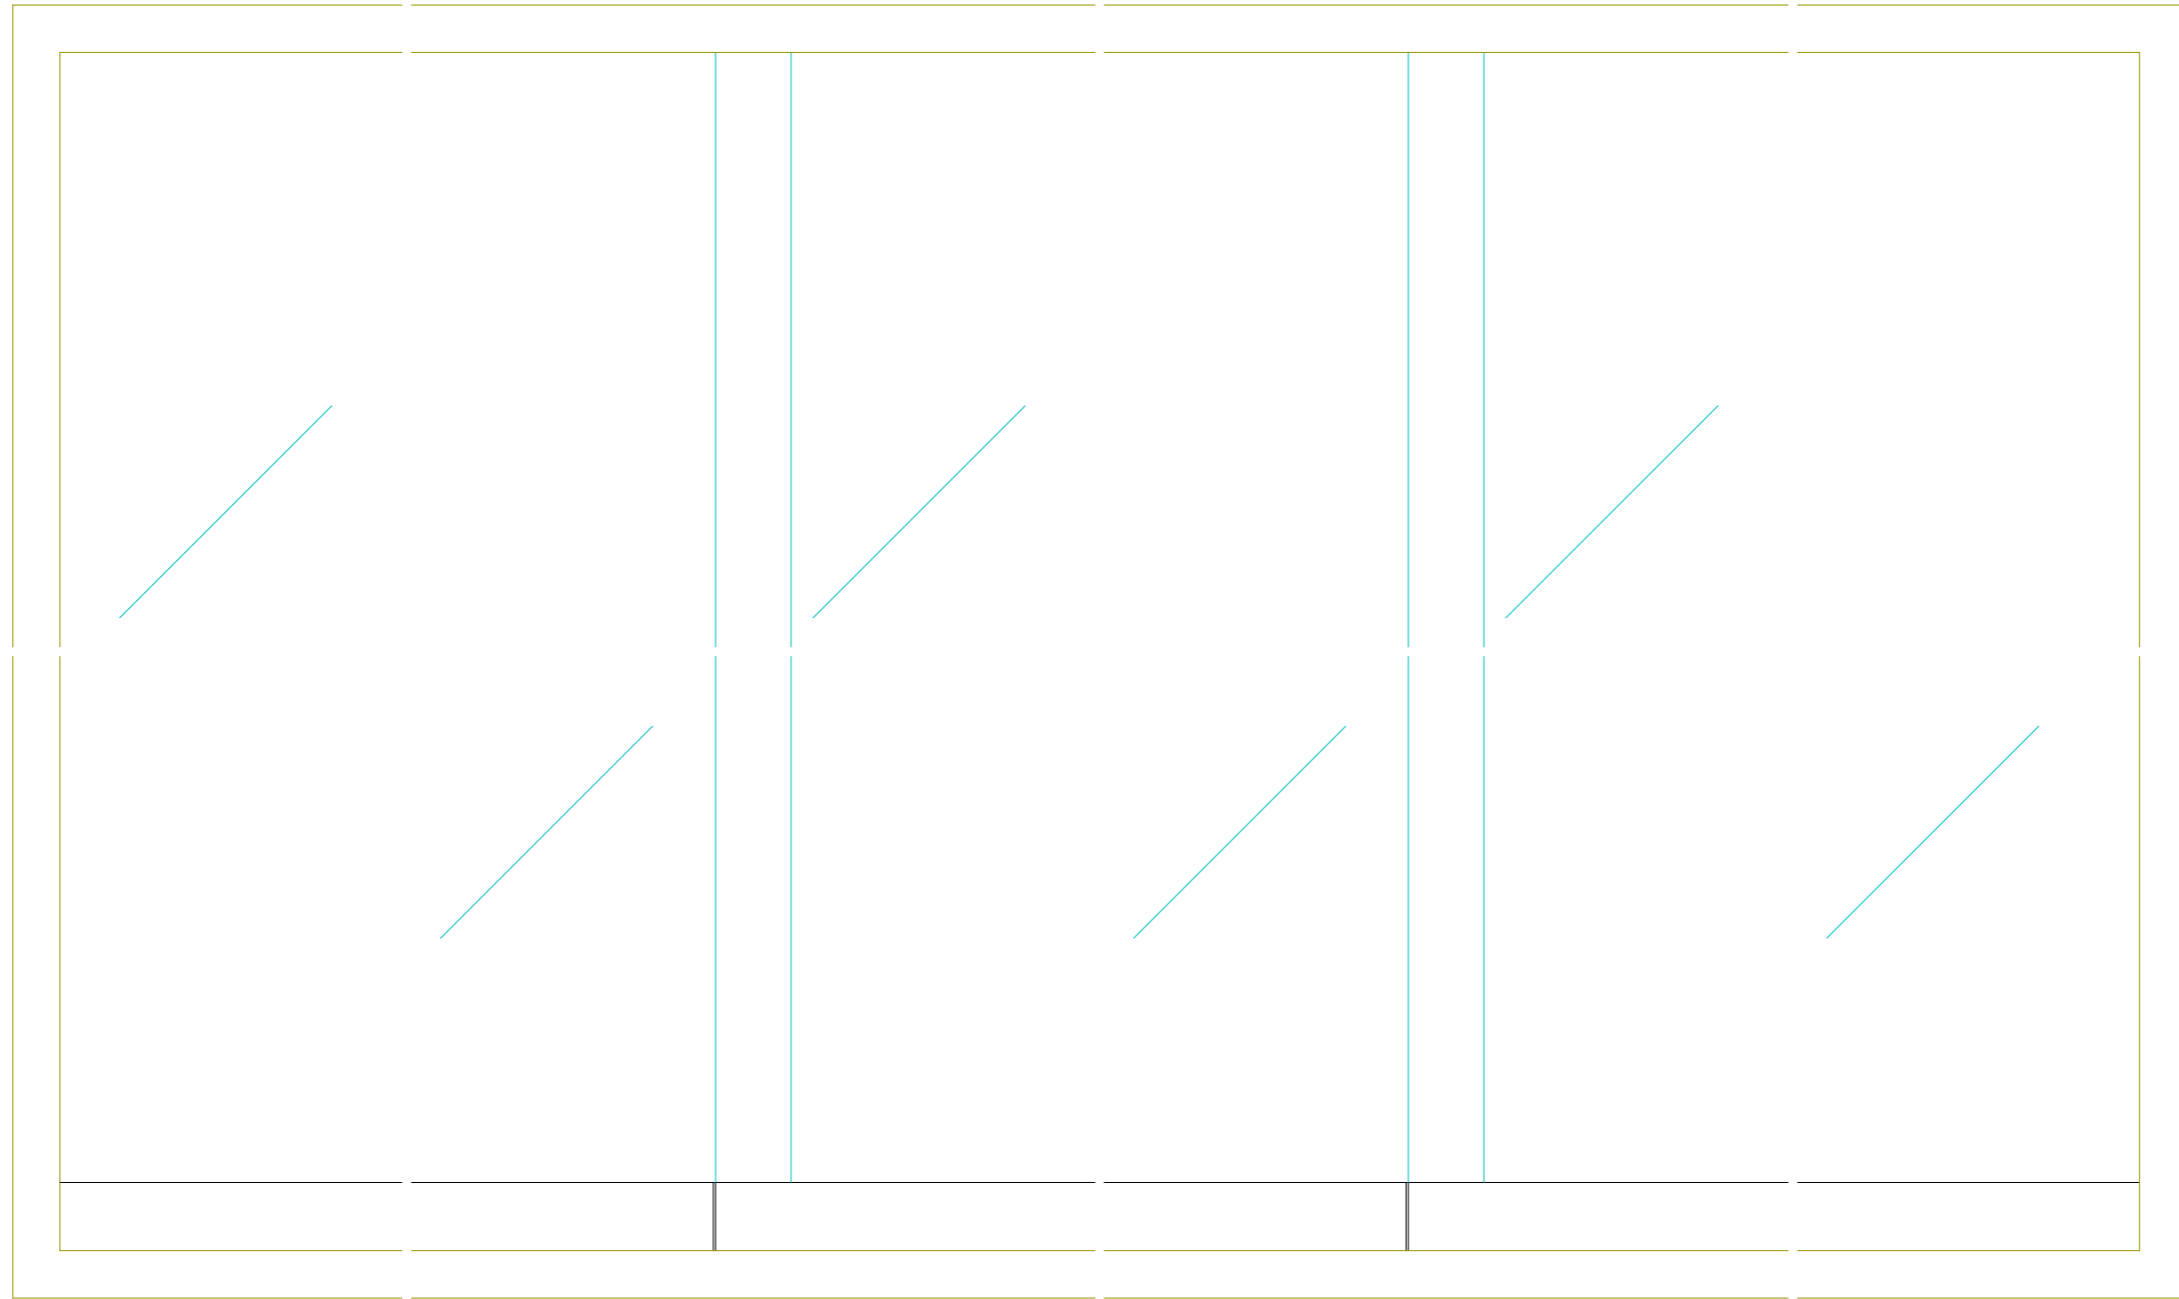

正面図

縦断面図

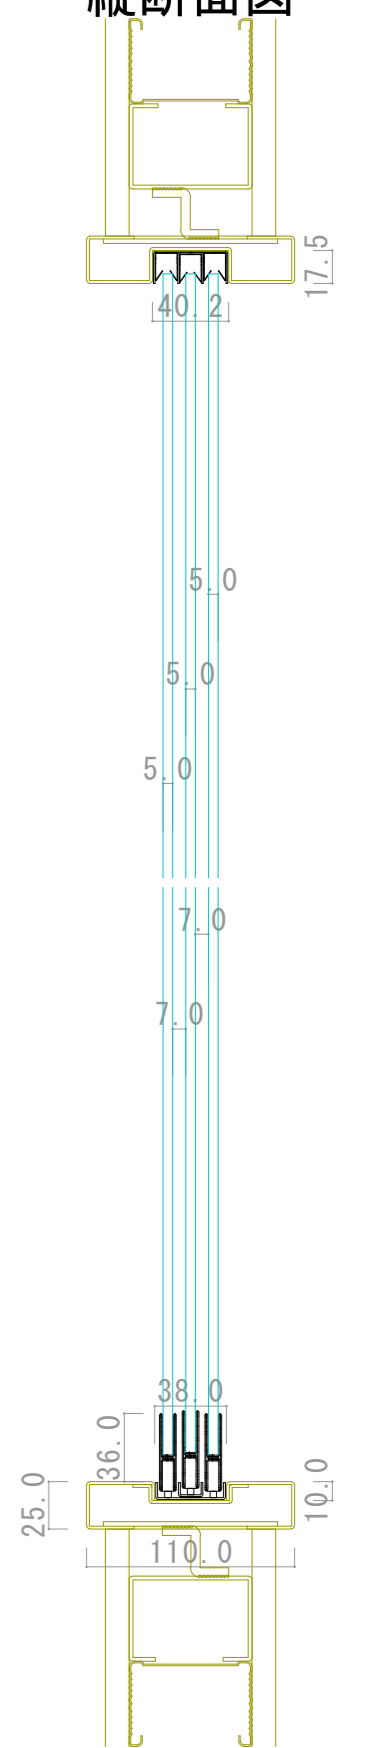

横断面図

