


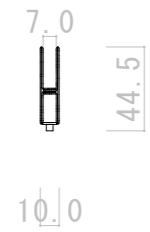


999-03881




999-03885



999-03101 999-03134

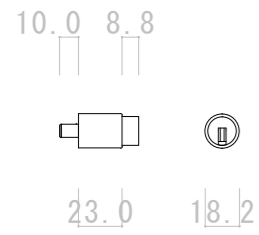


999-76873

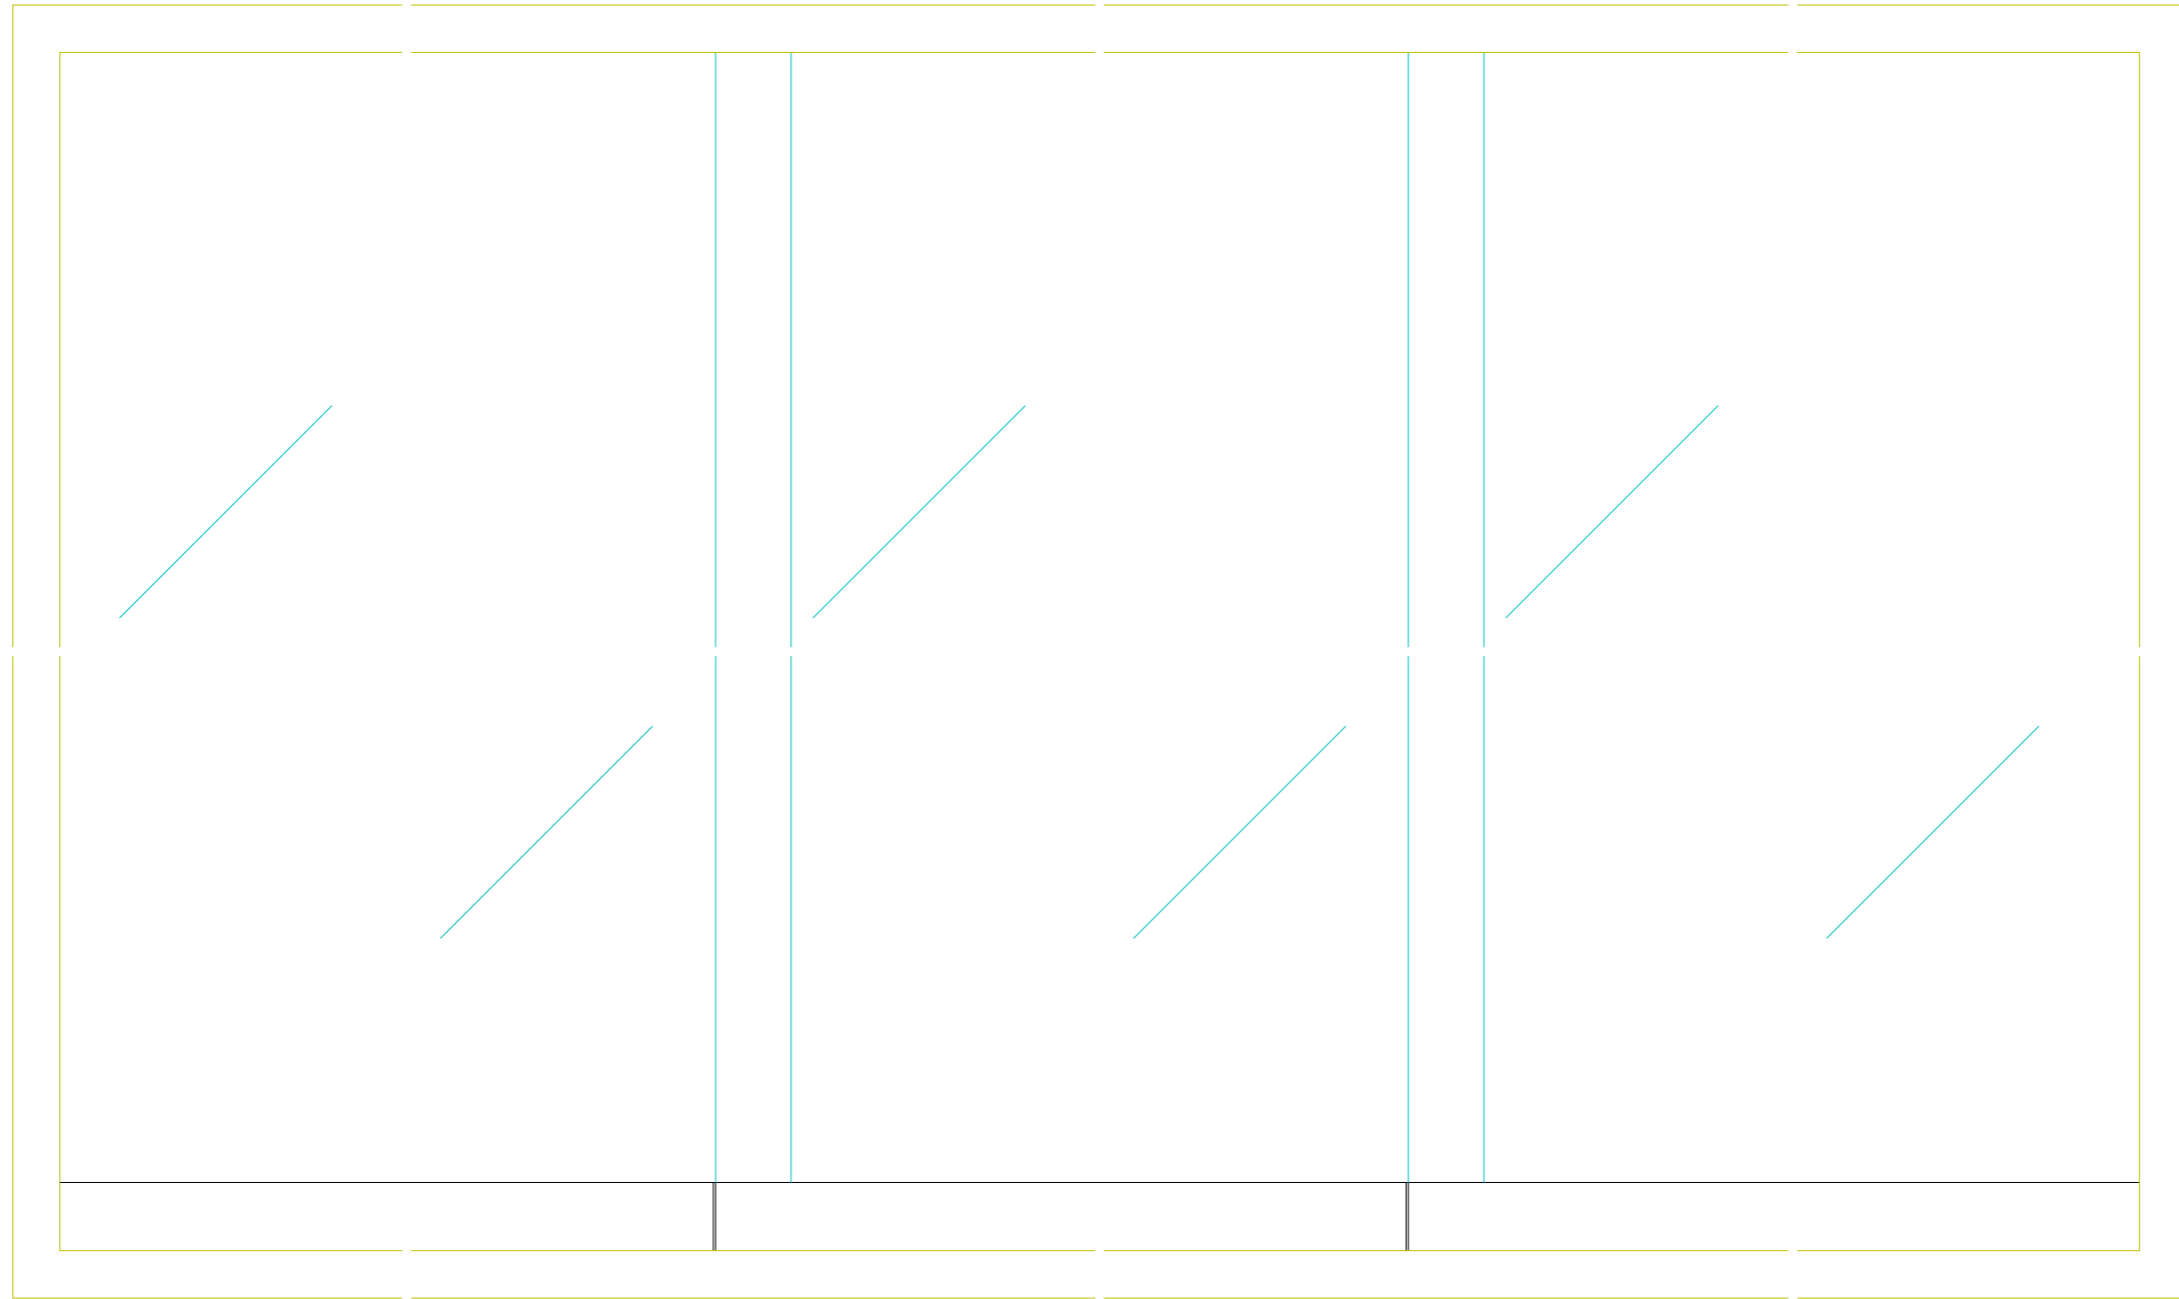

正面図

縦断面図

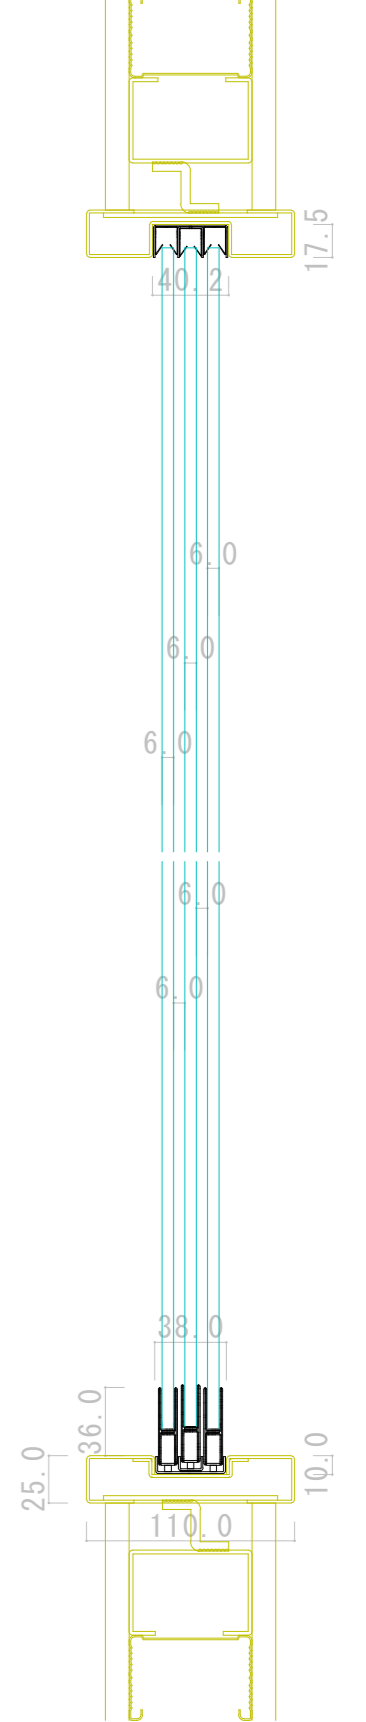

横断面図

