



999-03882

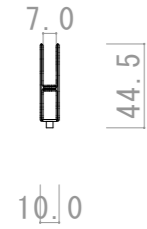


999-03885



999-03101 999-03134


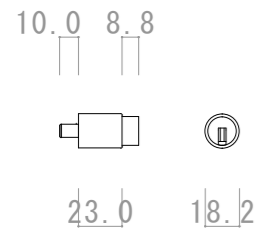


999-76873

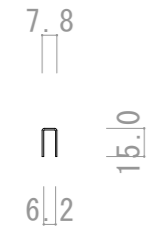

999-05060

縦断面図

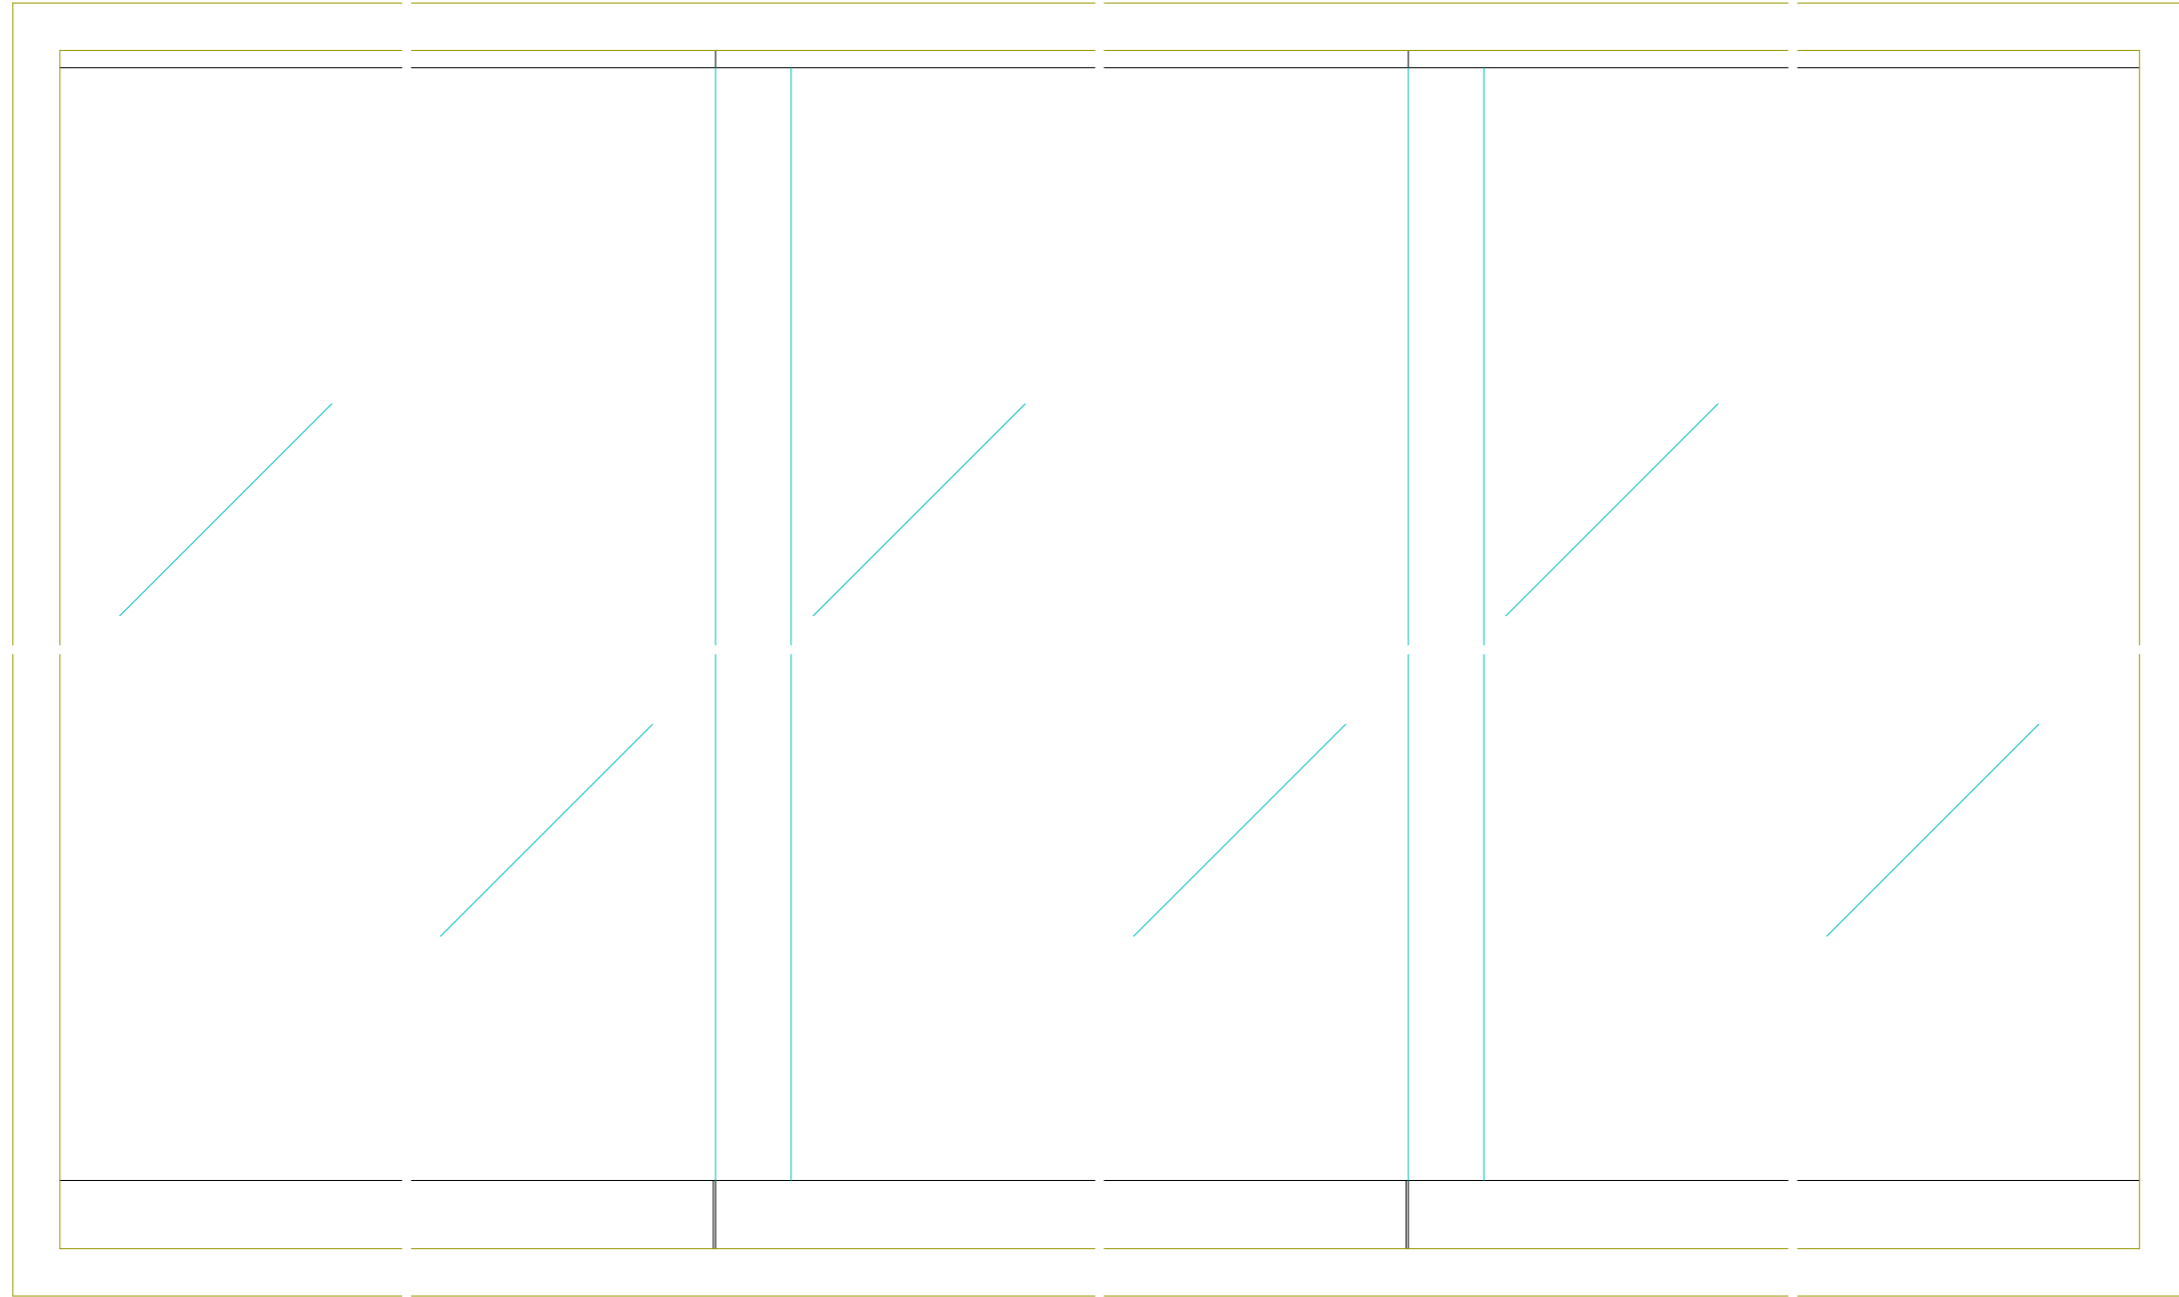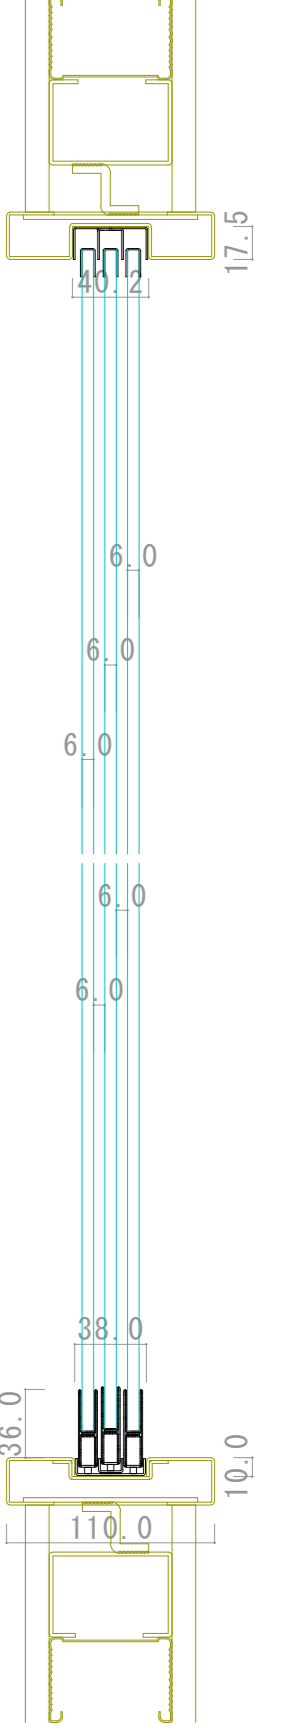

正面図

横断面図

