

縦断面図

TTT  
|37.0|  
17.0

999-03880

LE  
|37.0|  
9.0

999-03885

5.8  
|44.5|


8.8

999-03001 999-03035

10.0 8.8


43.0 18.2

999-76873

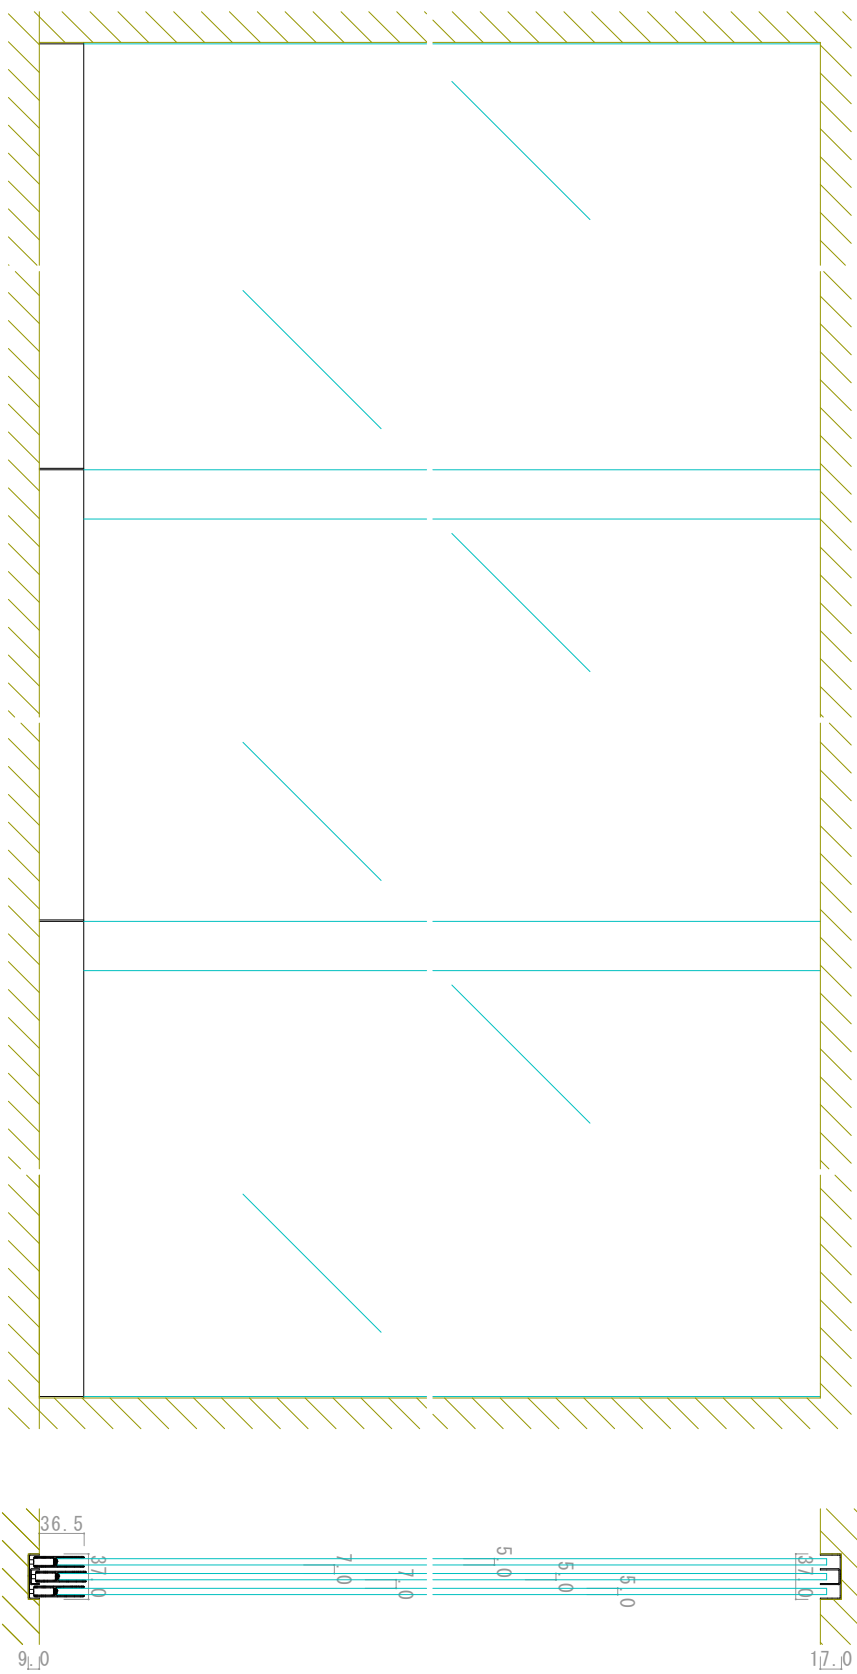

正面図

横断面図

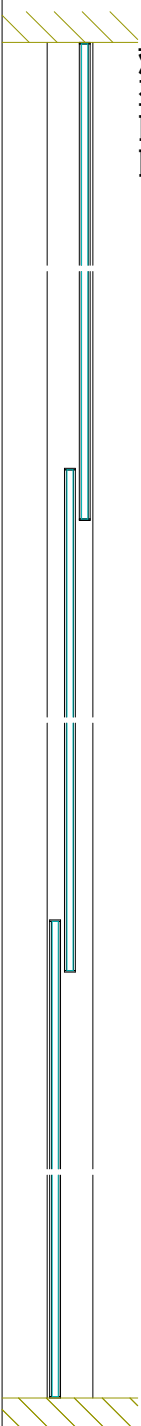

A-3 S=1/4