



999-03882

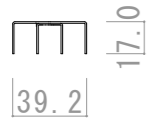


999-03885




999-03001 999-03035

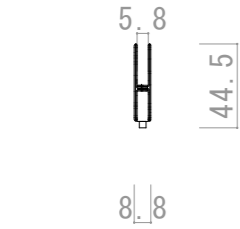



999-76873

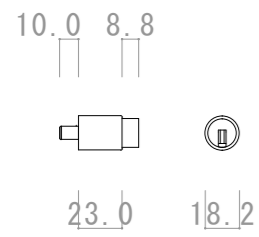

999-05021

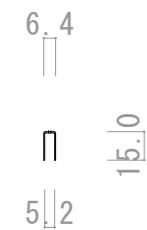

縦断面図

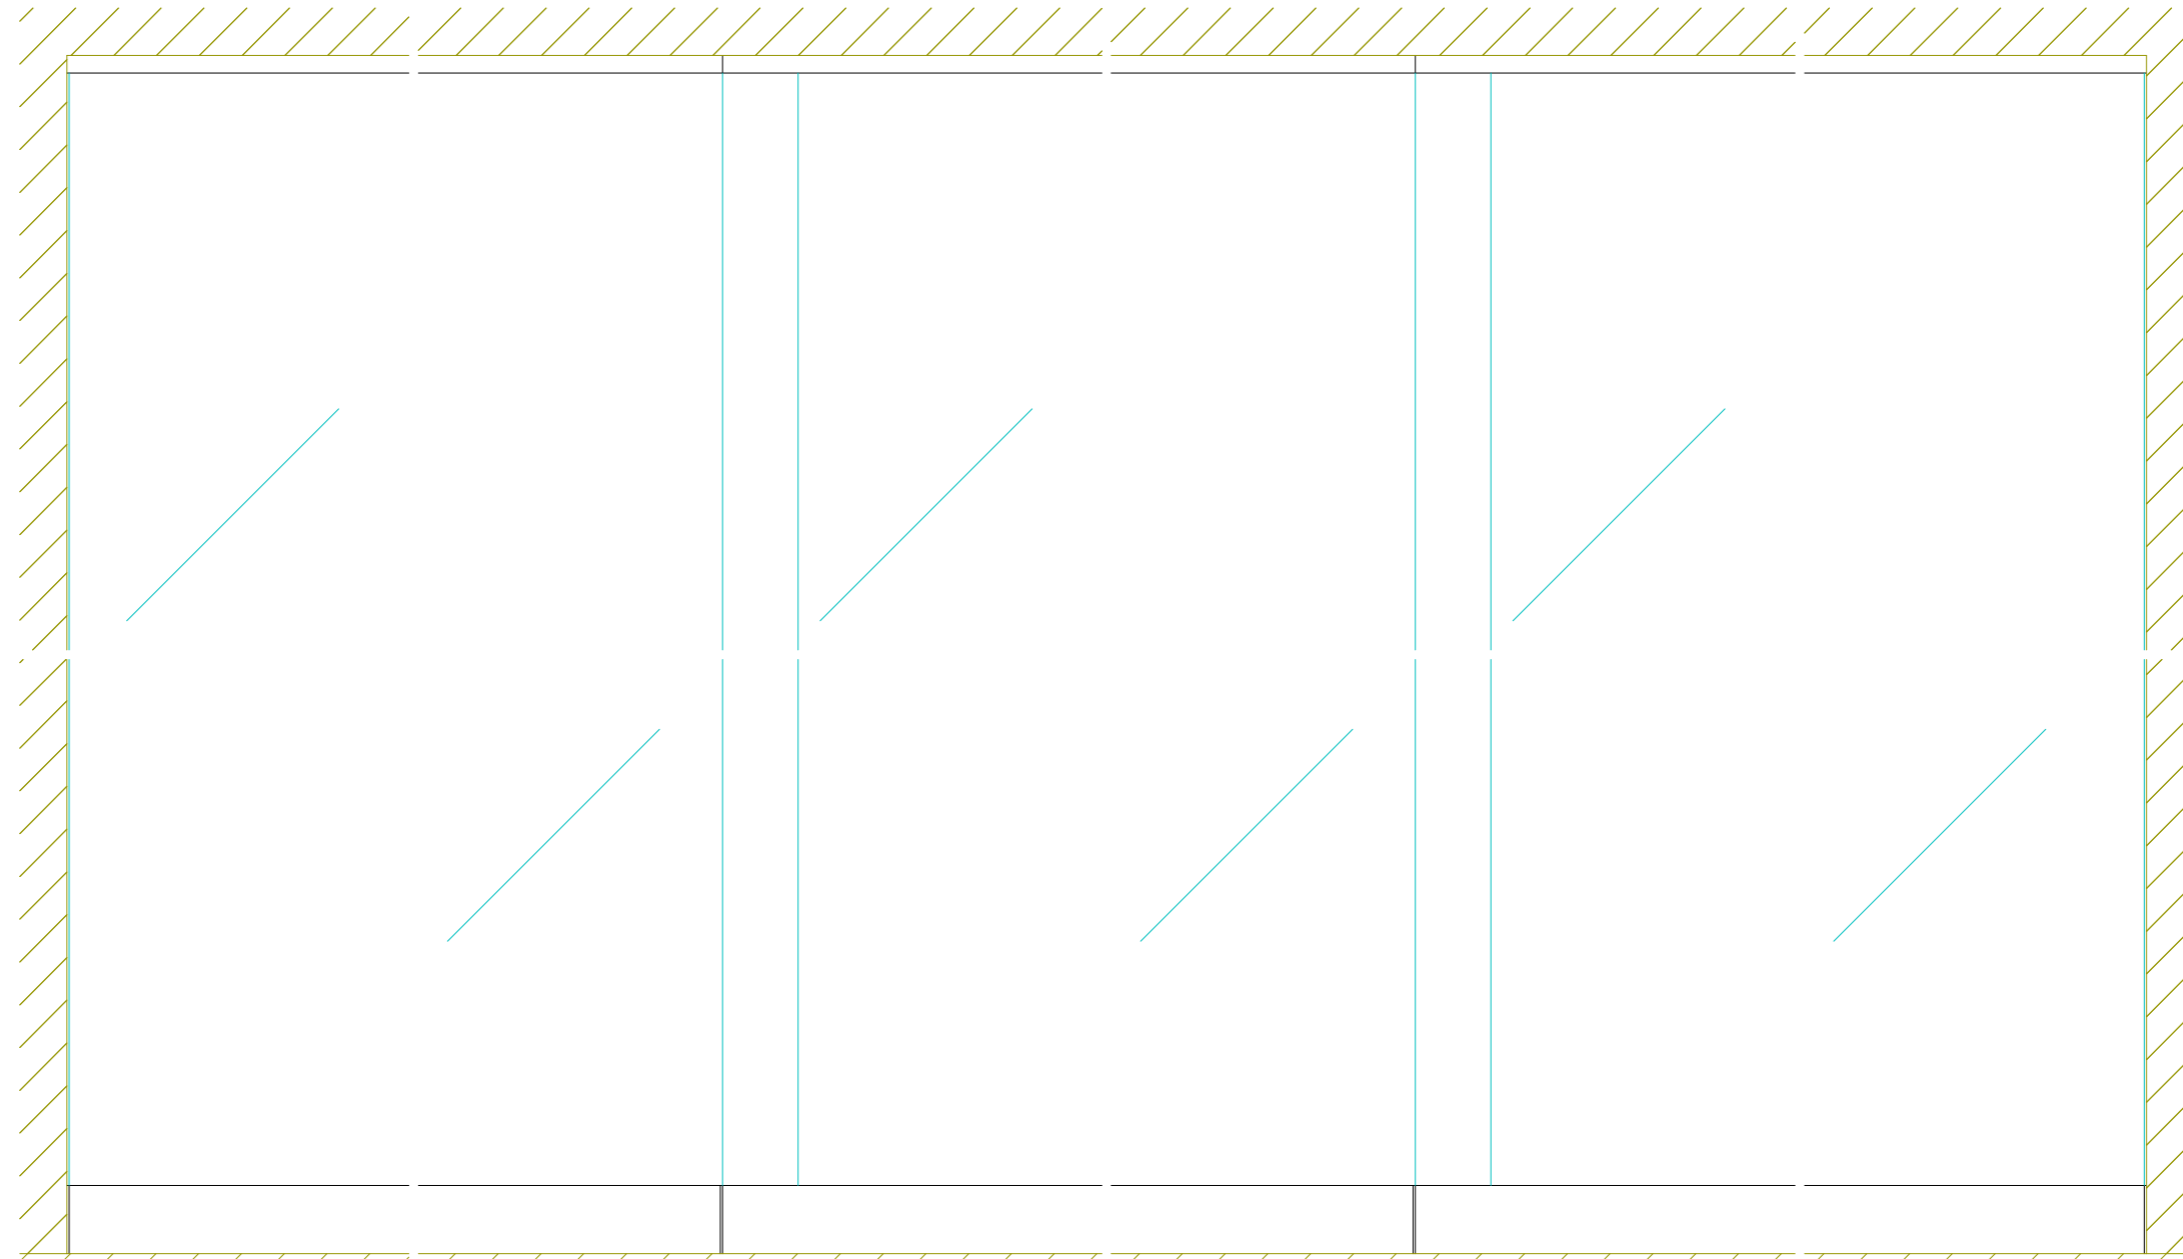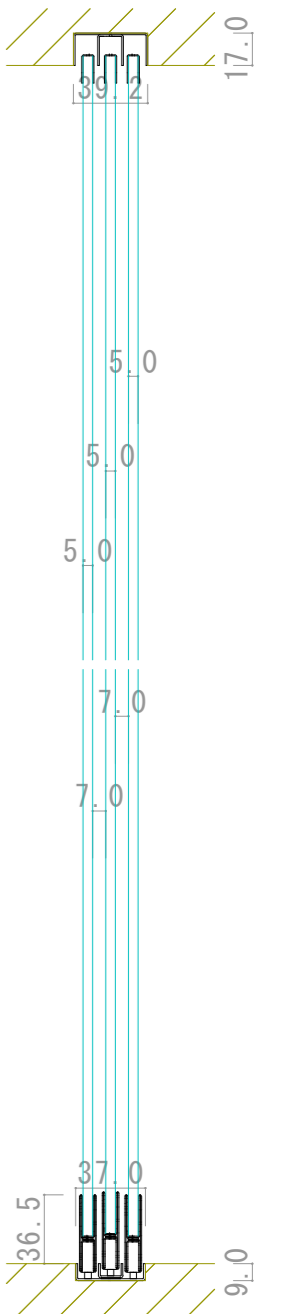

正面図

横断面図

