



999-03881

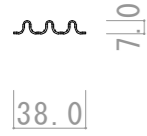


999-03890



999-03001 999-03038

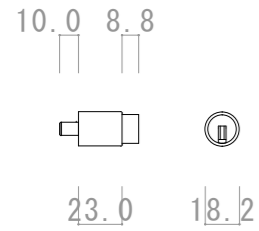


999-76873

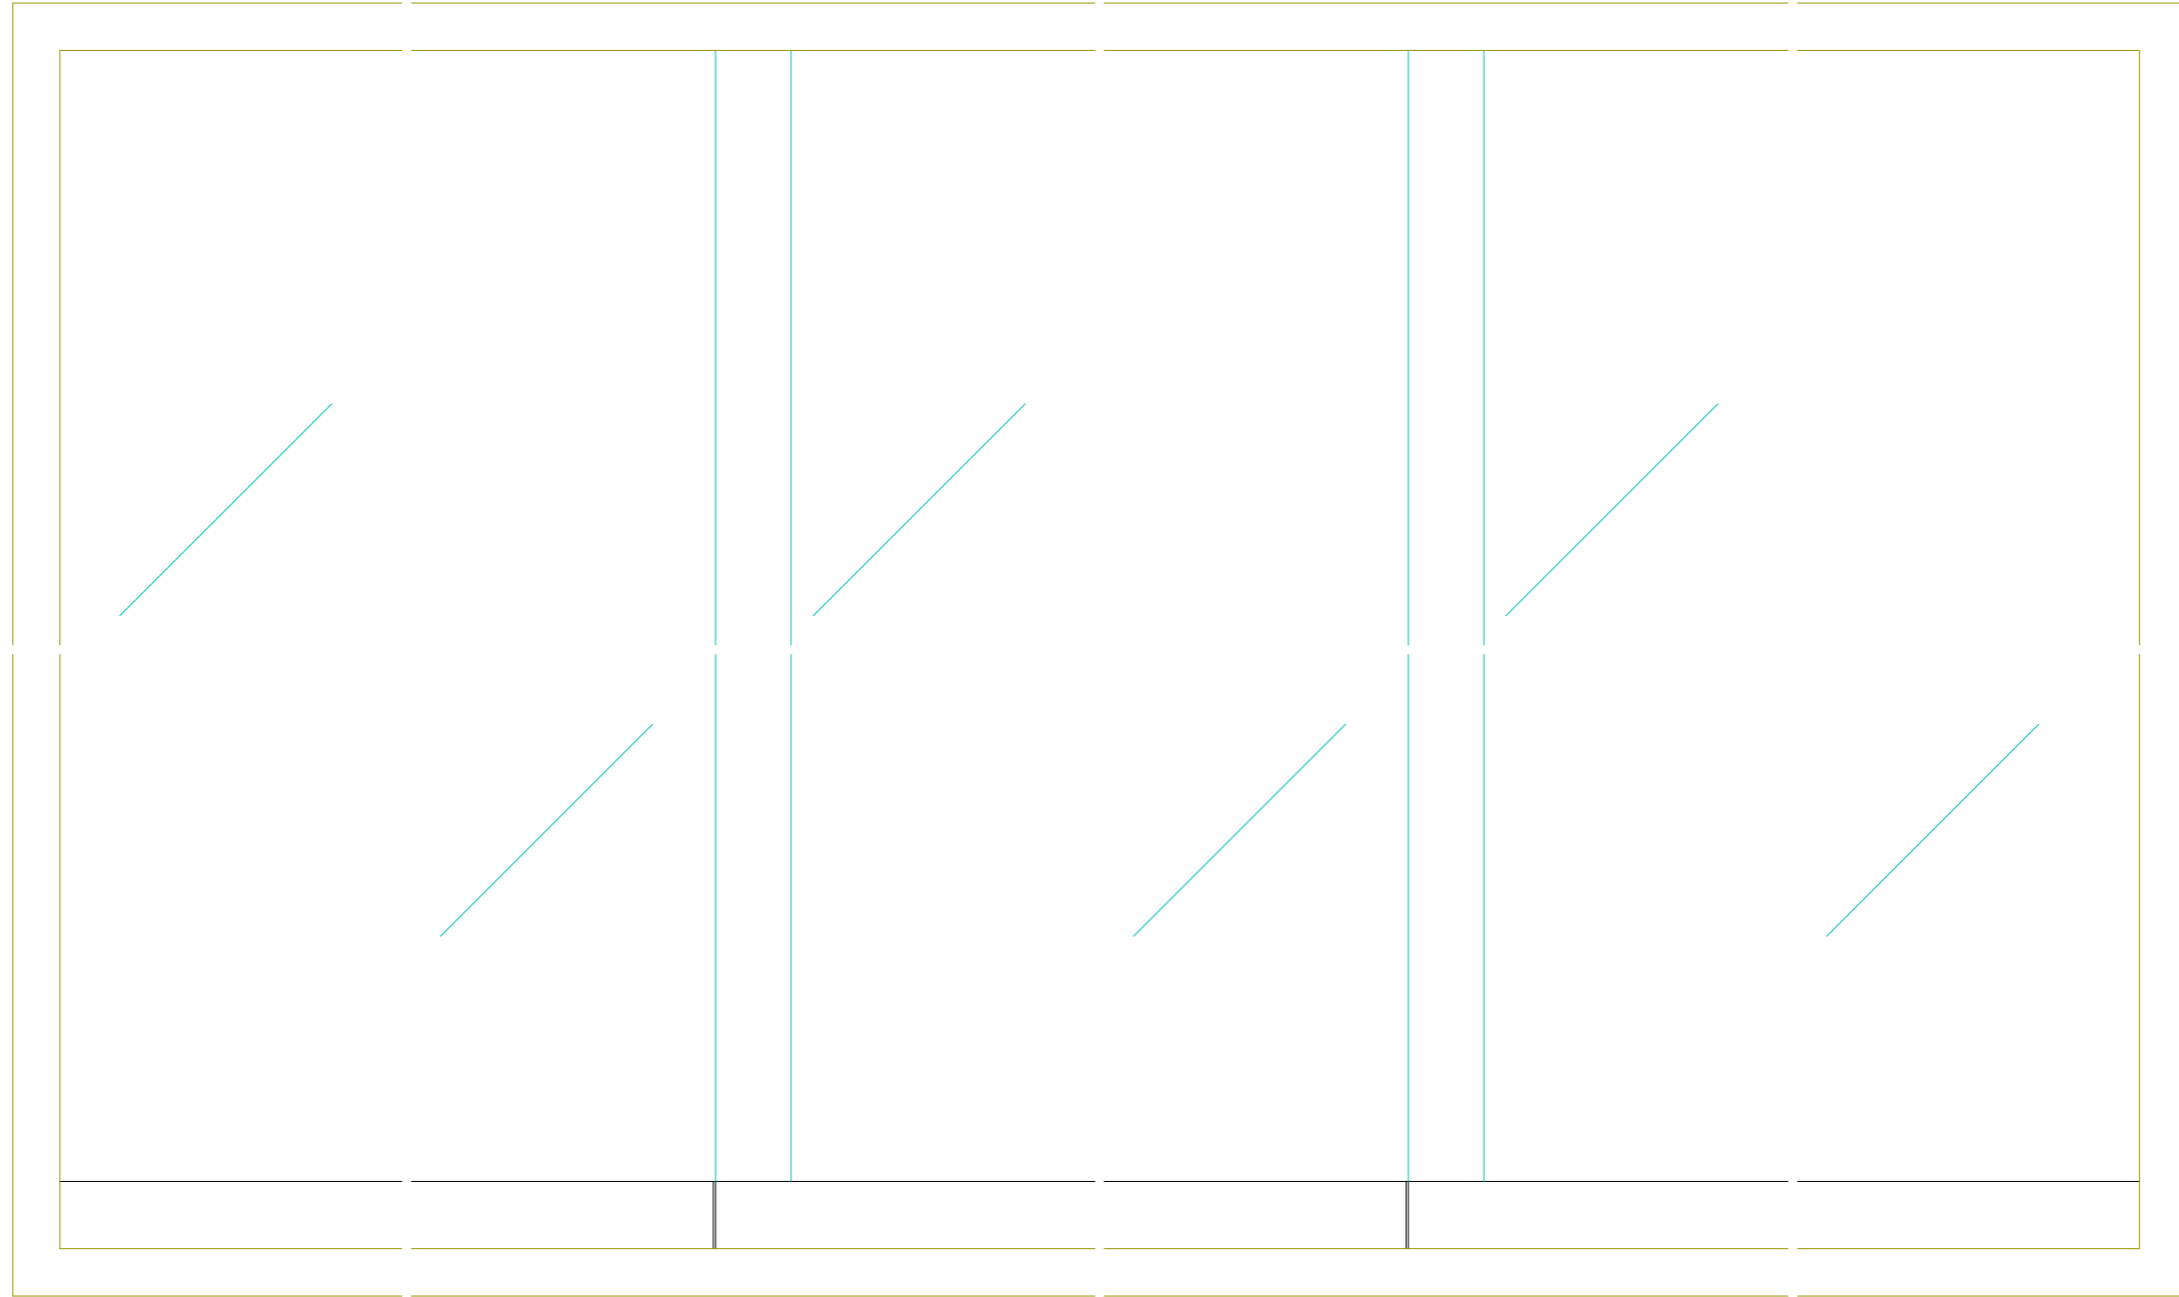

正面図

縦断面図

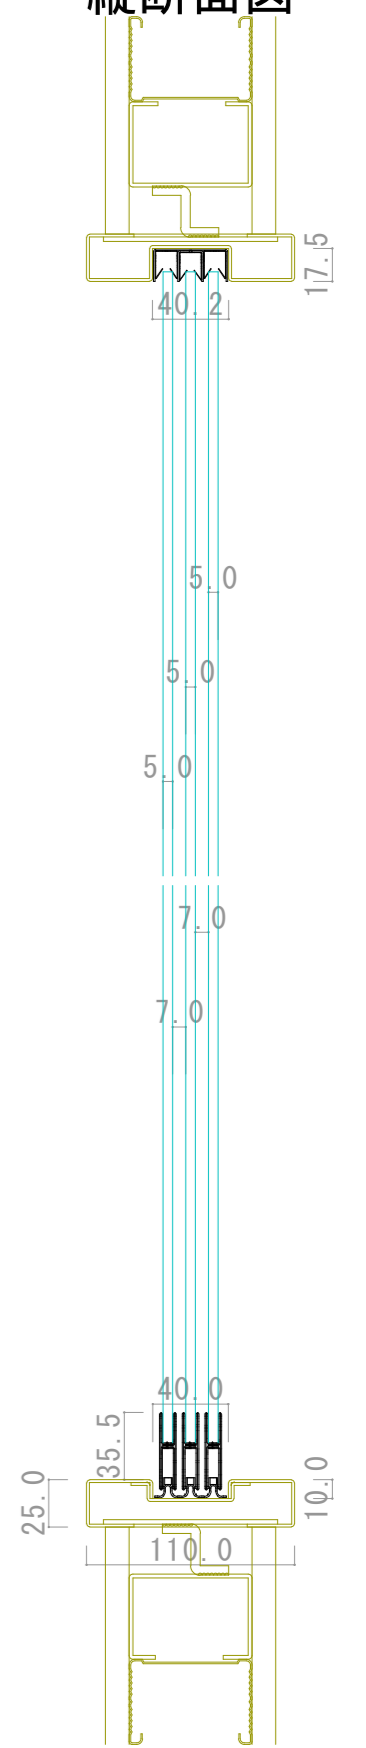

横断面図

