



999-03880

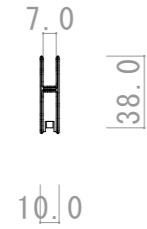

999-03890





999-03101 999-03136

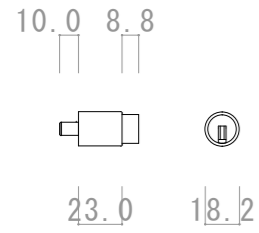

999-76873

縦断面図

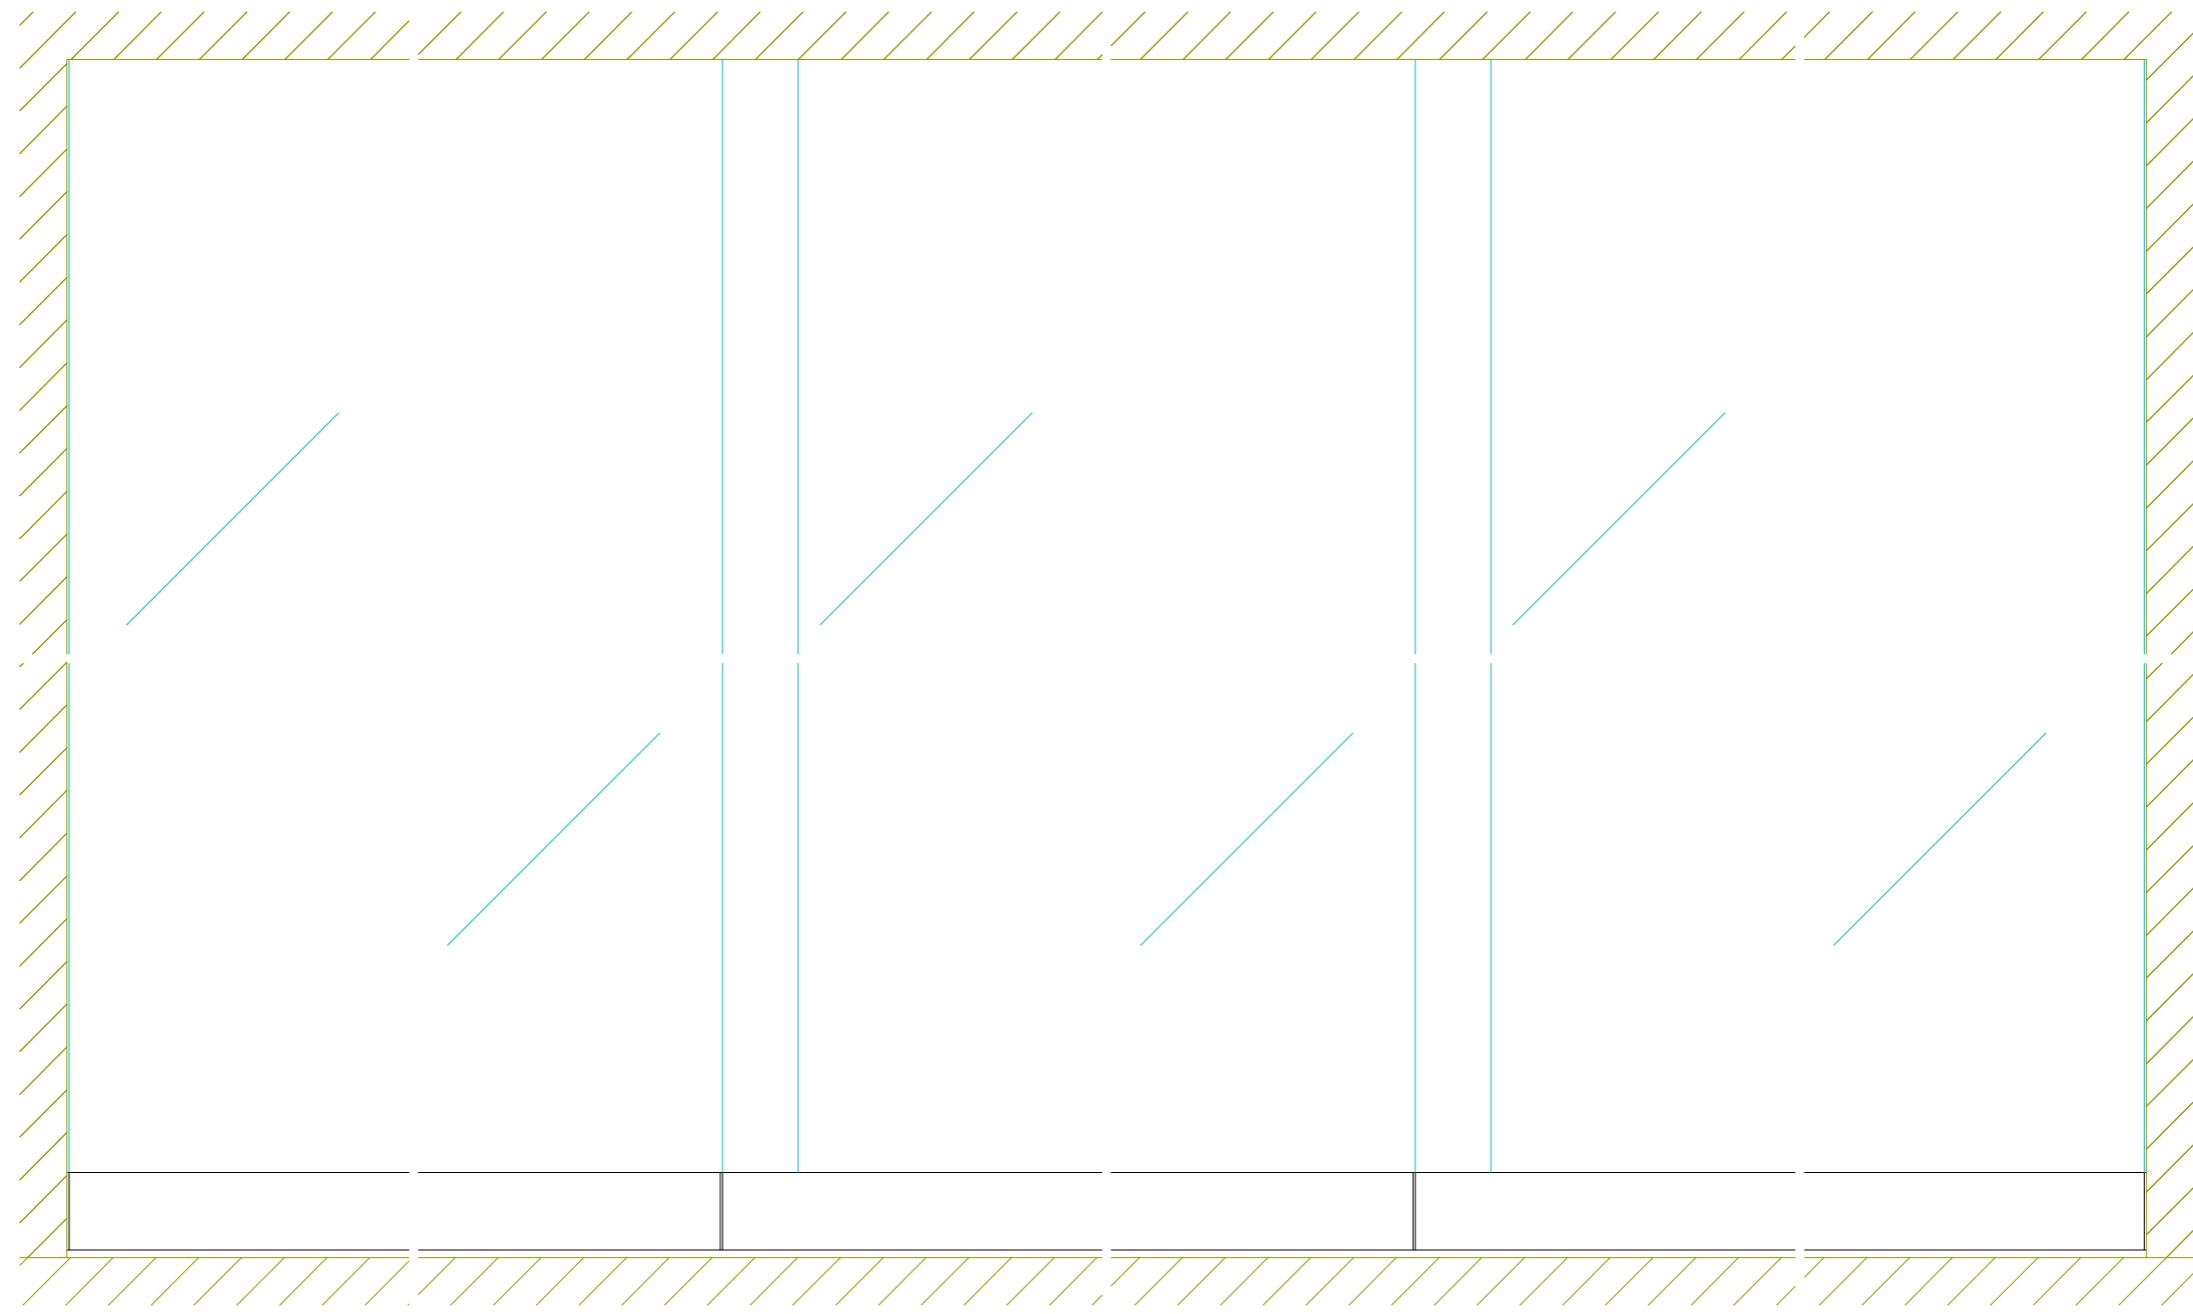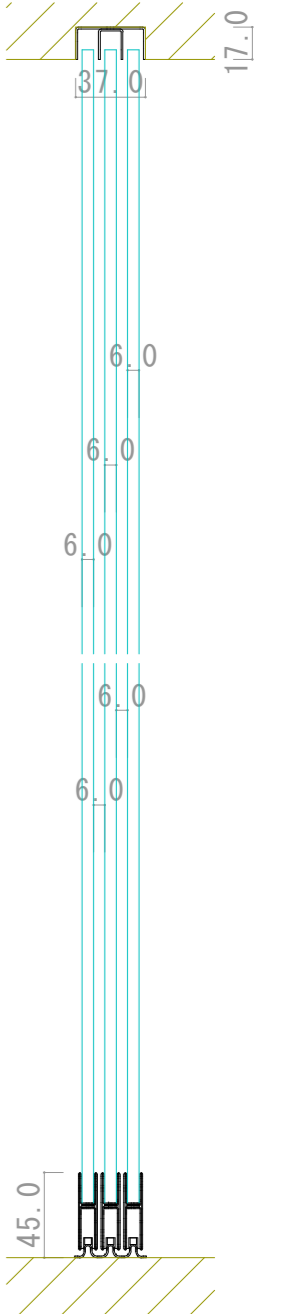

正面図

横断面図

