




999-00280  
999-00283

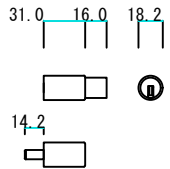


999-76804




999-00282

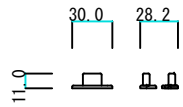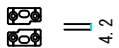

999-00873  
999-03102

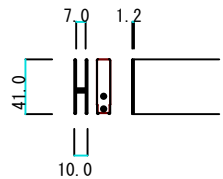


999-00877

 

正面图

縦断面图

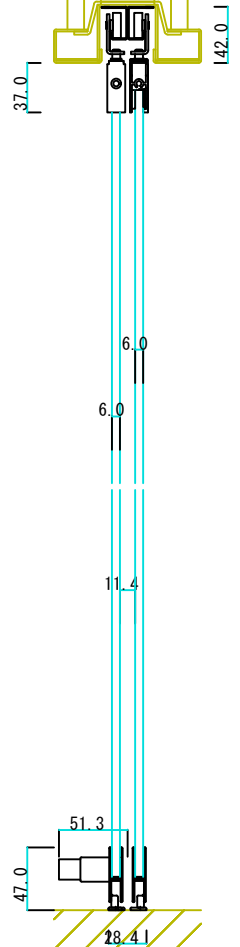

横断面图

