




999-00285
999-00283

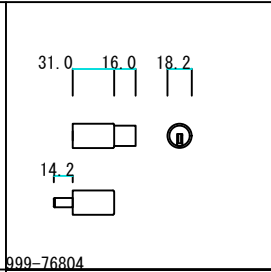


999-76804

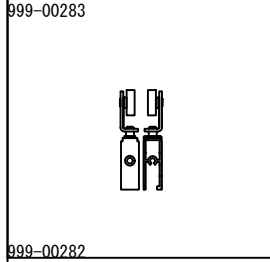


999-00282

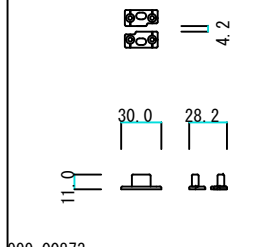

999-00873
999-03102

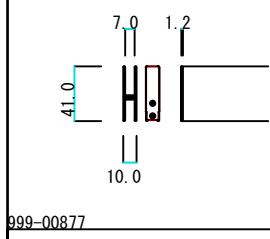


999-00877

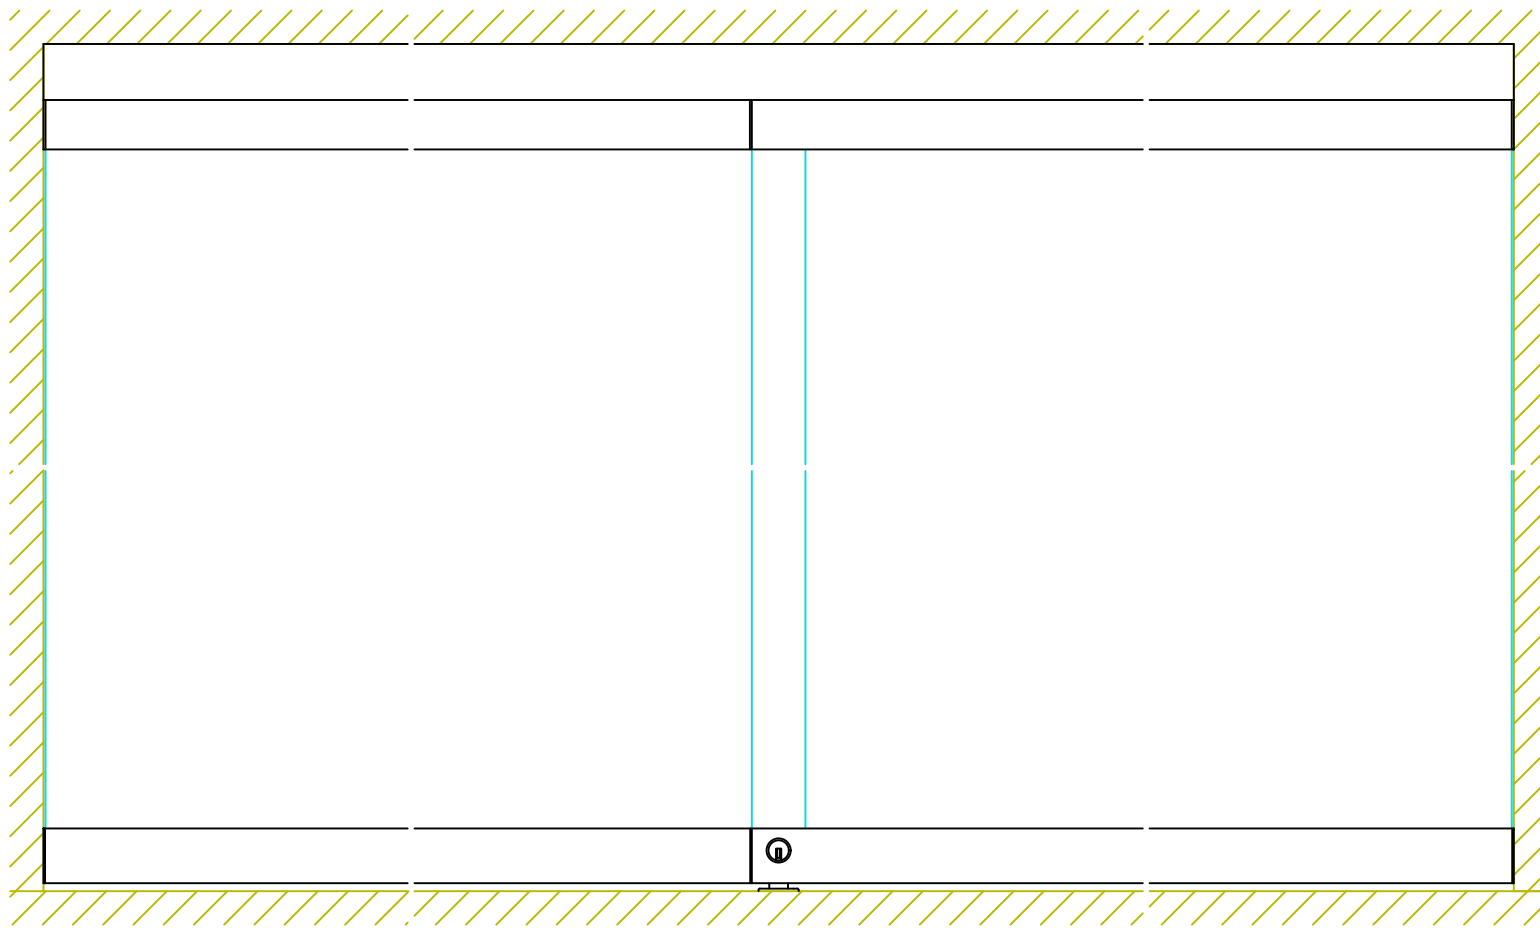

正面図

縦断面図

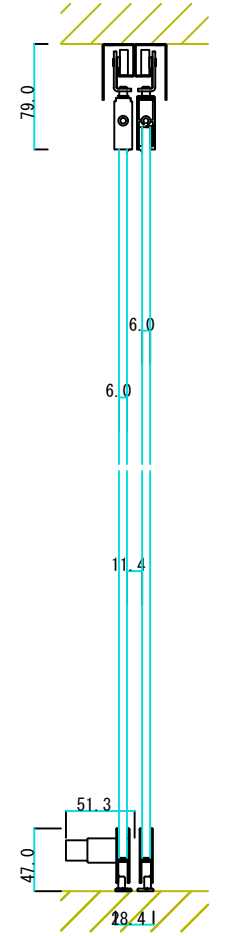

横断面図

