



999-03900

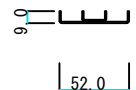


999-03910

999-03234


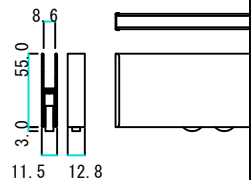


999-03270

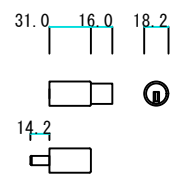

999-76804

縦断面図

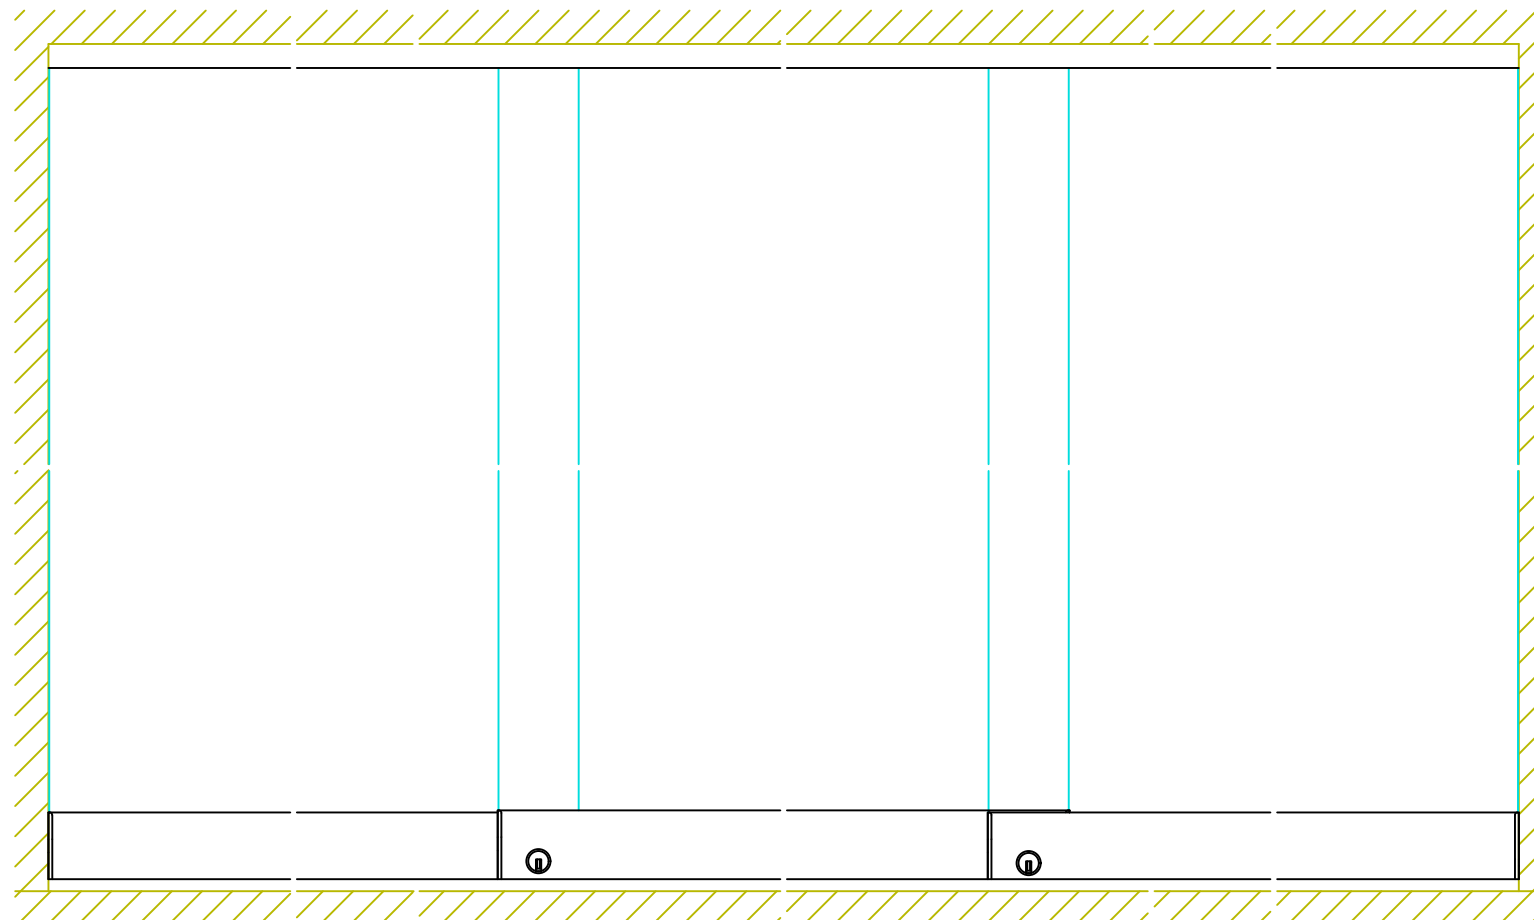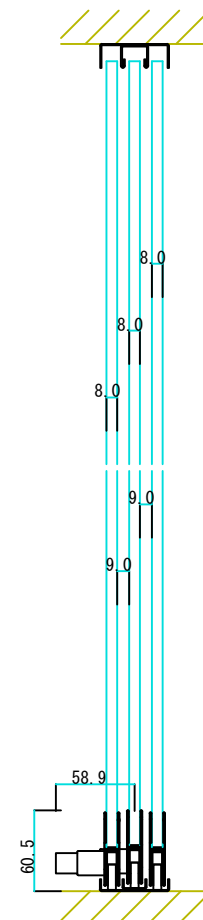

横断面図

