



999-03900

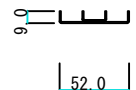


999-03910

999-03217


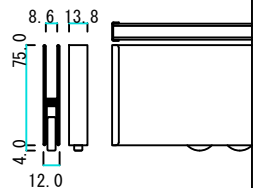


999-03220

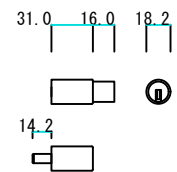

999-76804

縦断面図

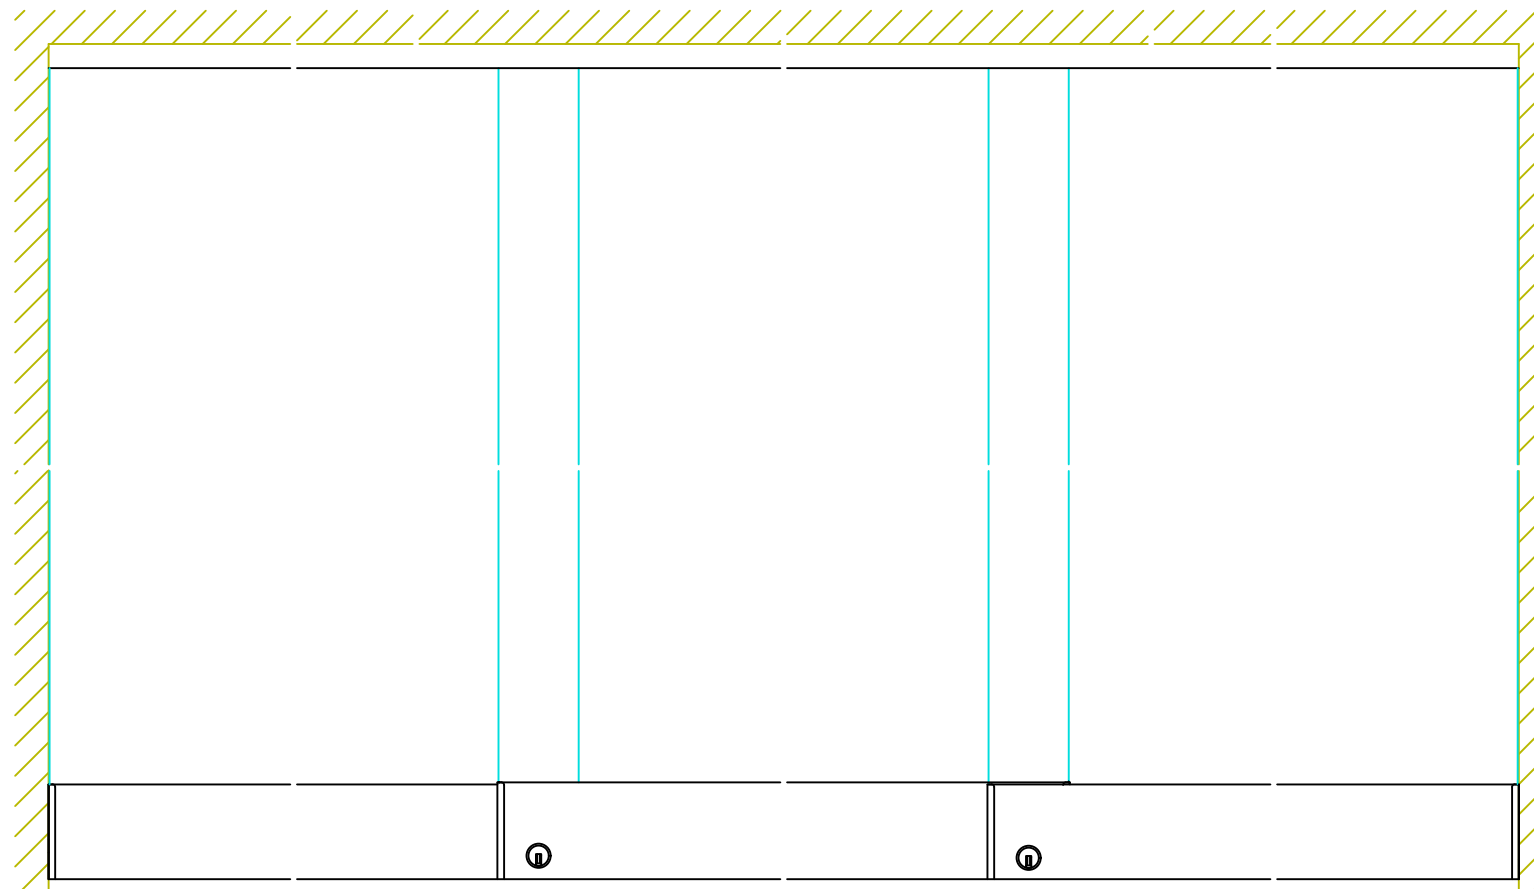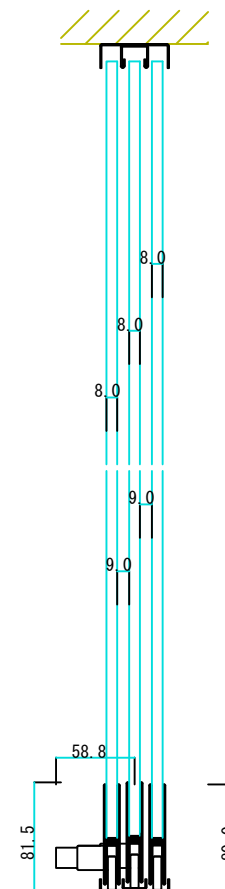

正面図

横断面図

