



999-03996

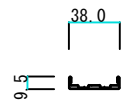



999-04076

999-03216

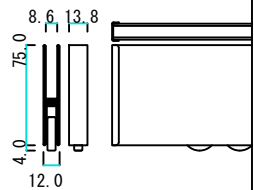

999-03220

縦断面図

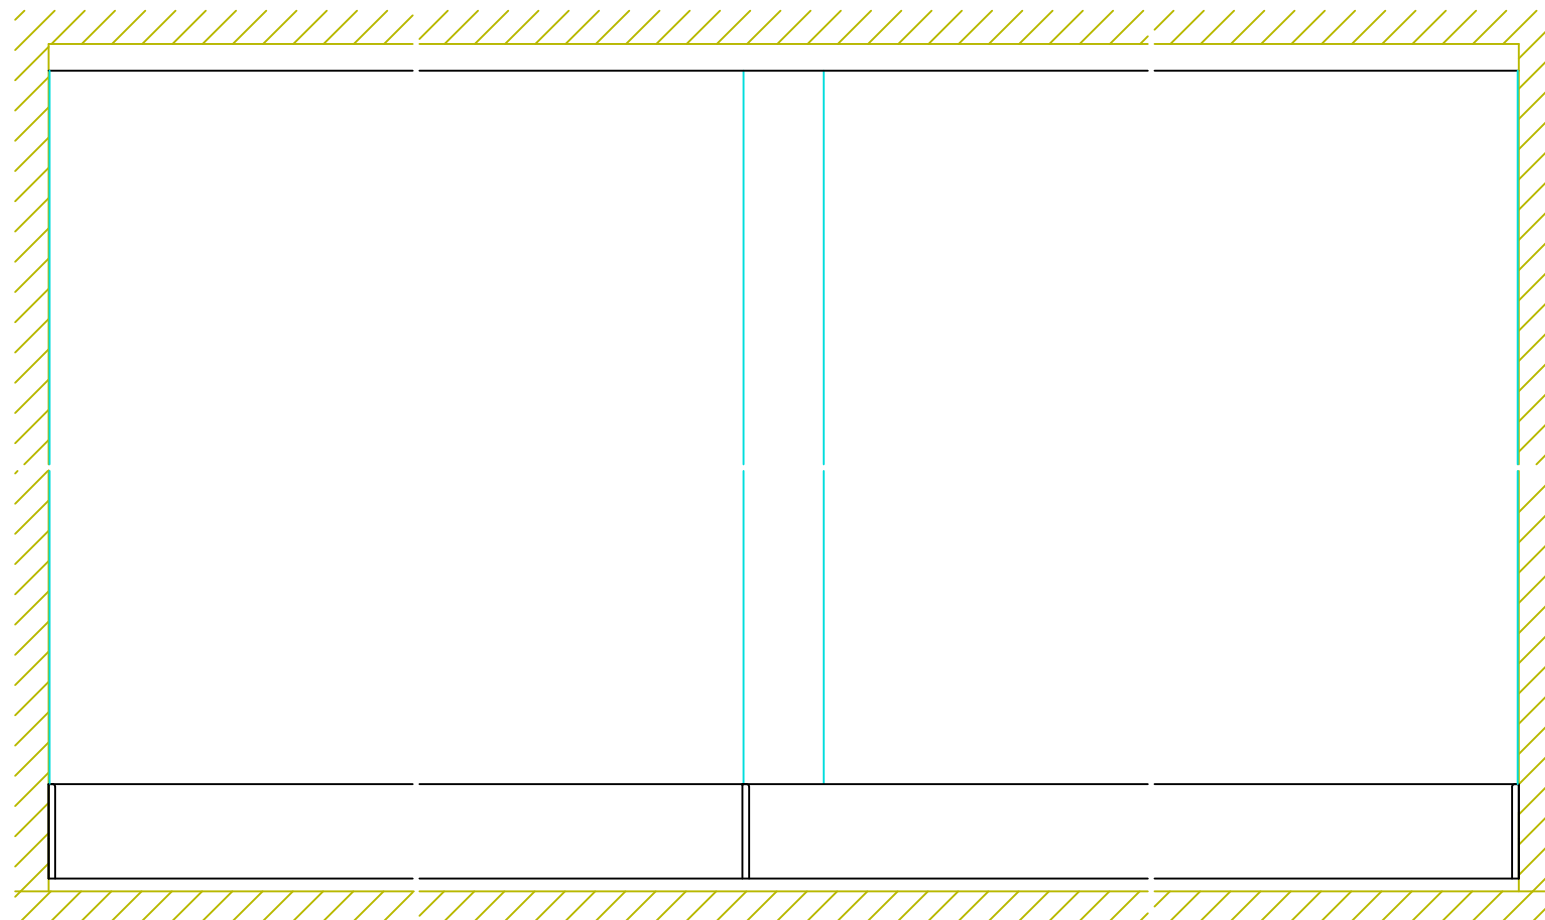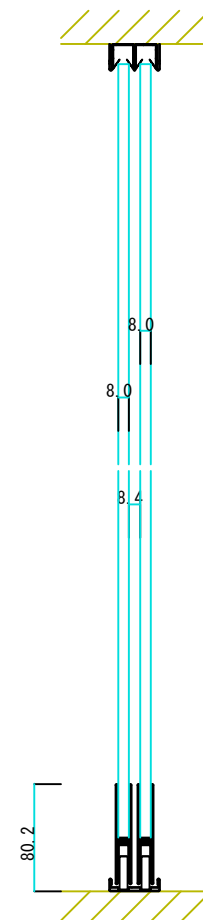

正面図

横断面図

