



999-04170

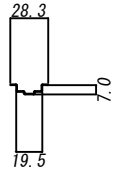


999-04159

999-03233

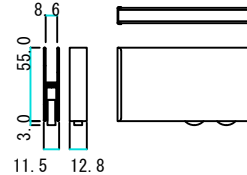


999-03270

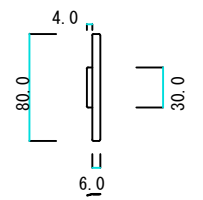


999-02365

縦断面図

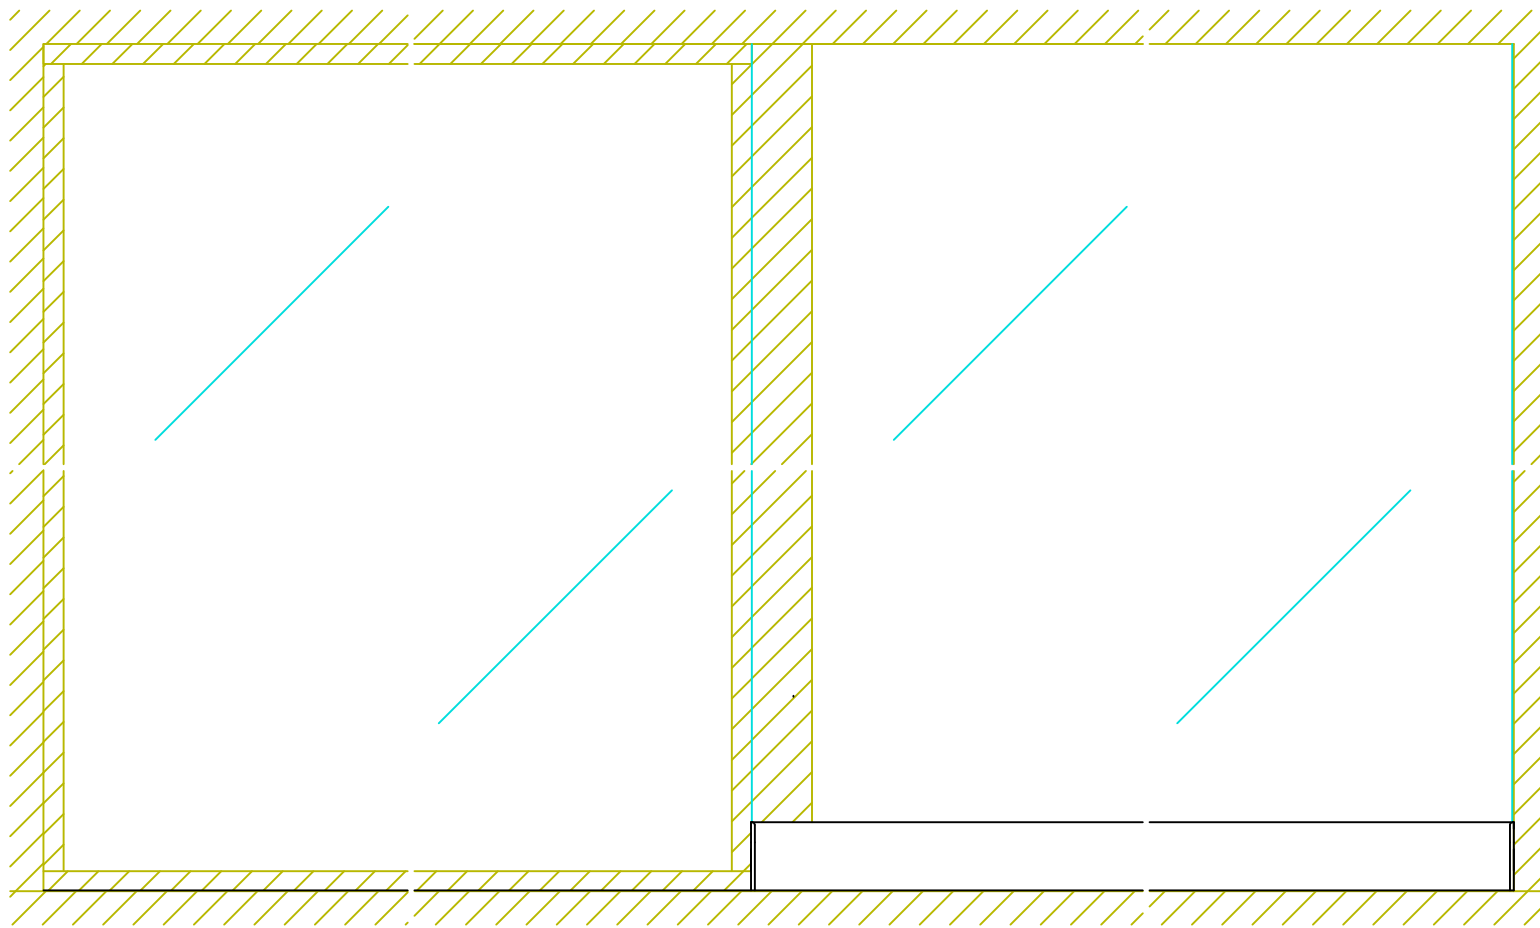

正面図

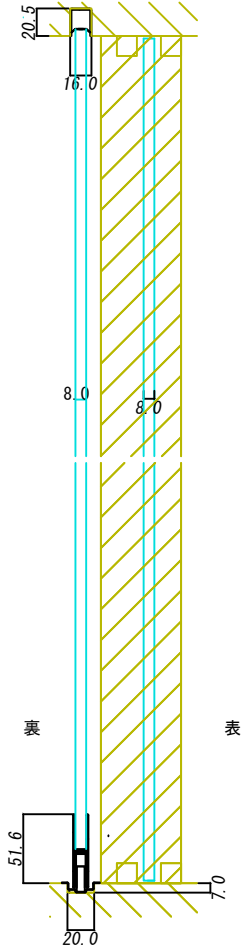

横断面図

