



999-04170

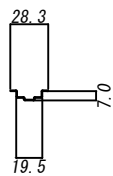


999-04159

999-03216


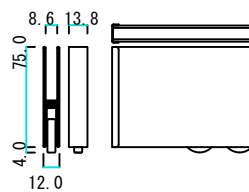


999-03220

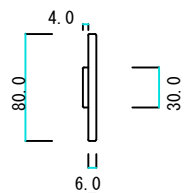

999-02365

縦断面図

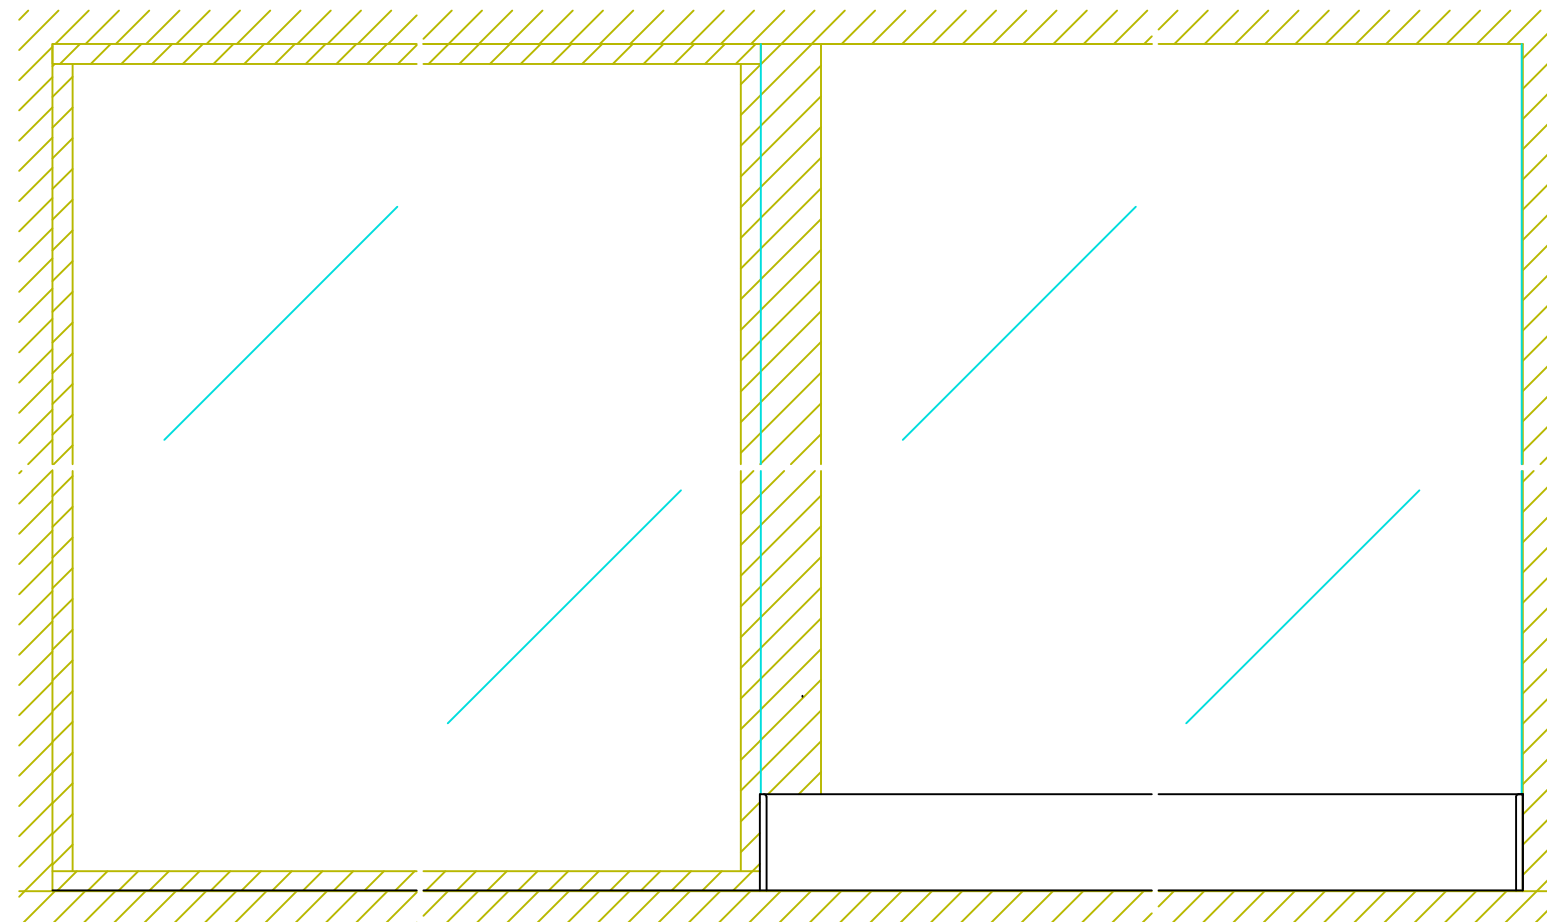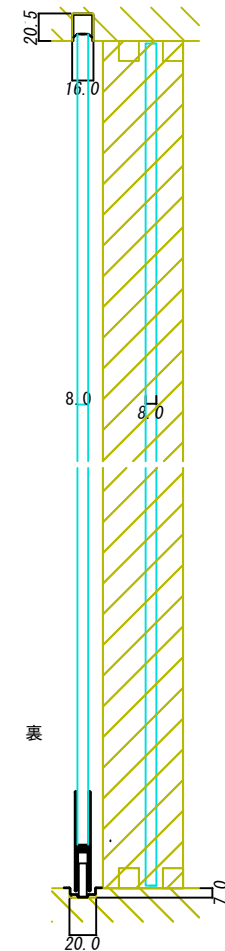

正面図

横断面図

