



999-04170

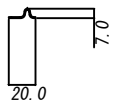


999-04160

999-03161


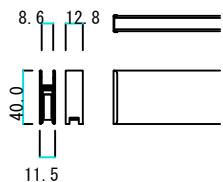


999-03163

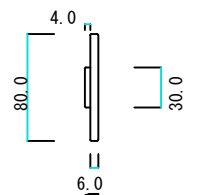

999-02365

縦断面図

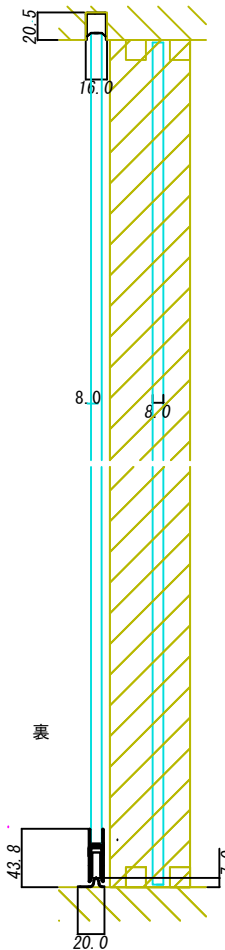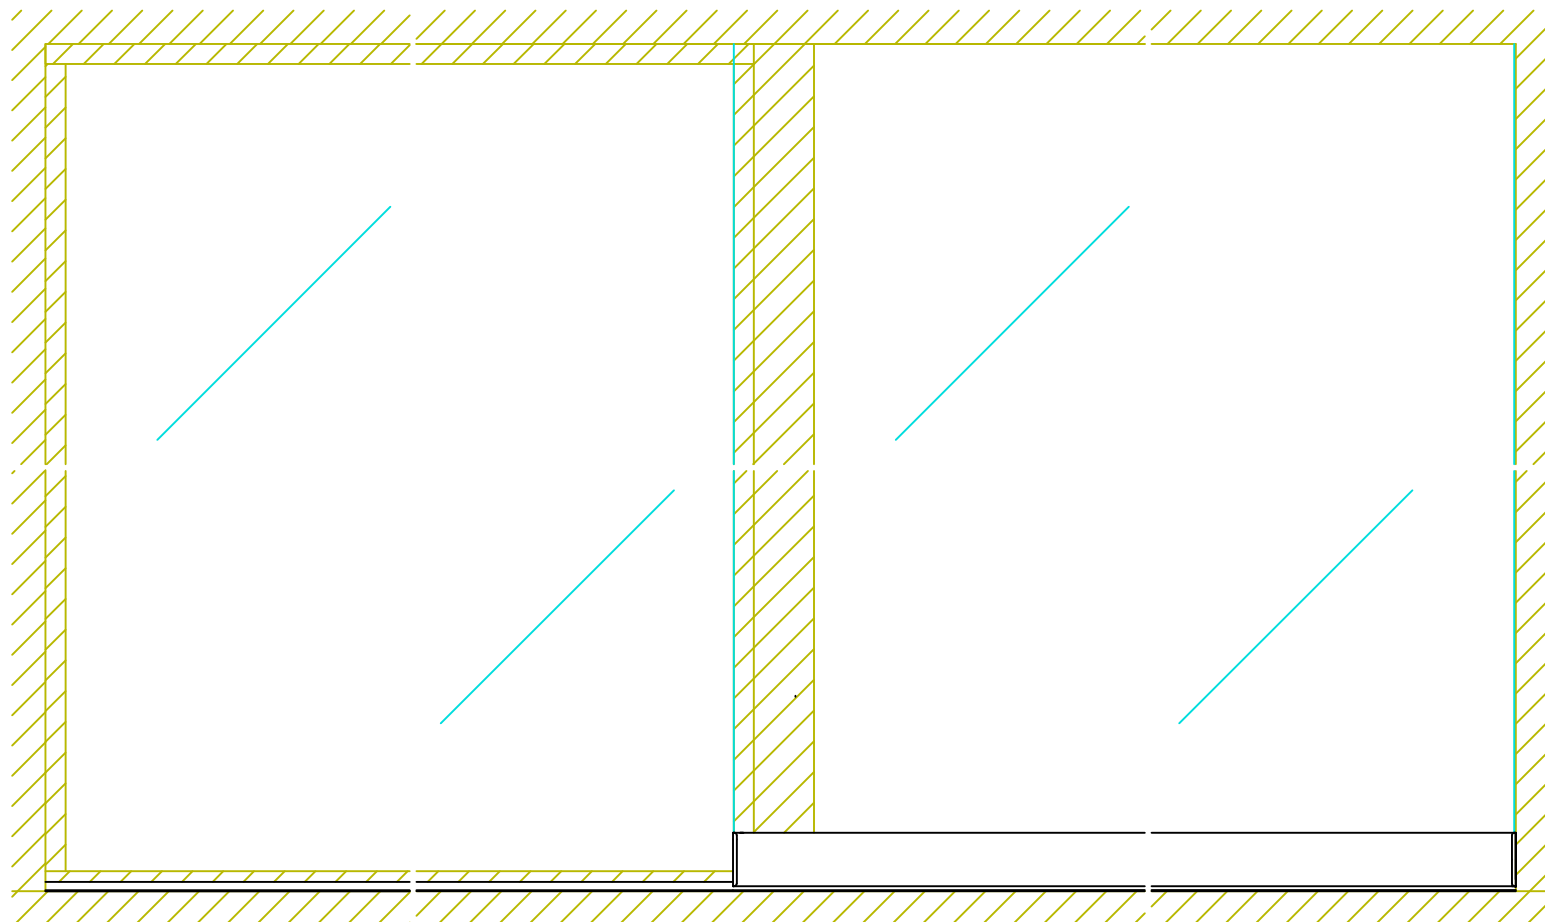

裏

表

正面図

横断面図

表

裏