



999-04170

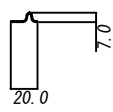


999-04160

999-03217

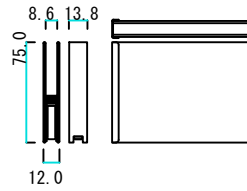


999-03221

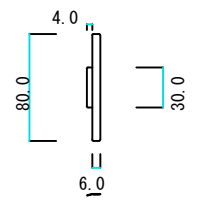


999-02365

縦断面図

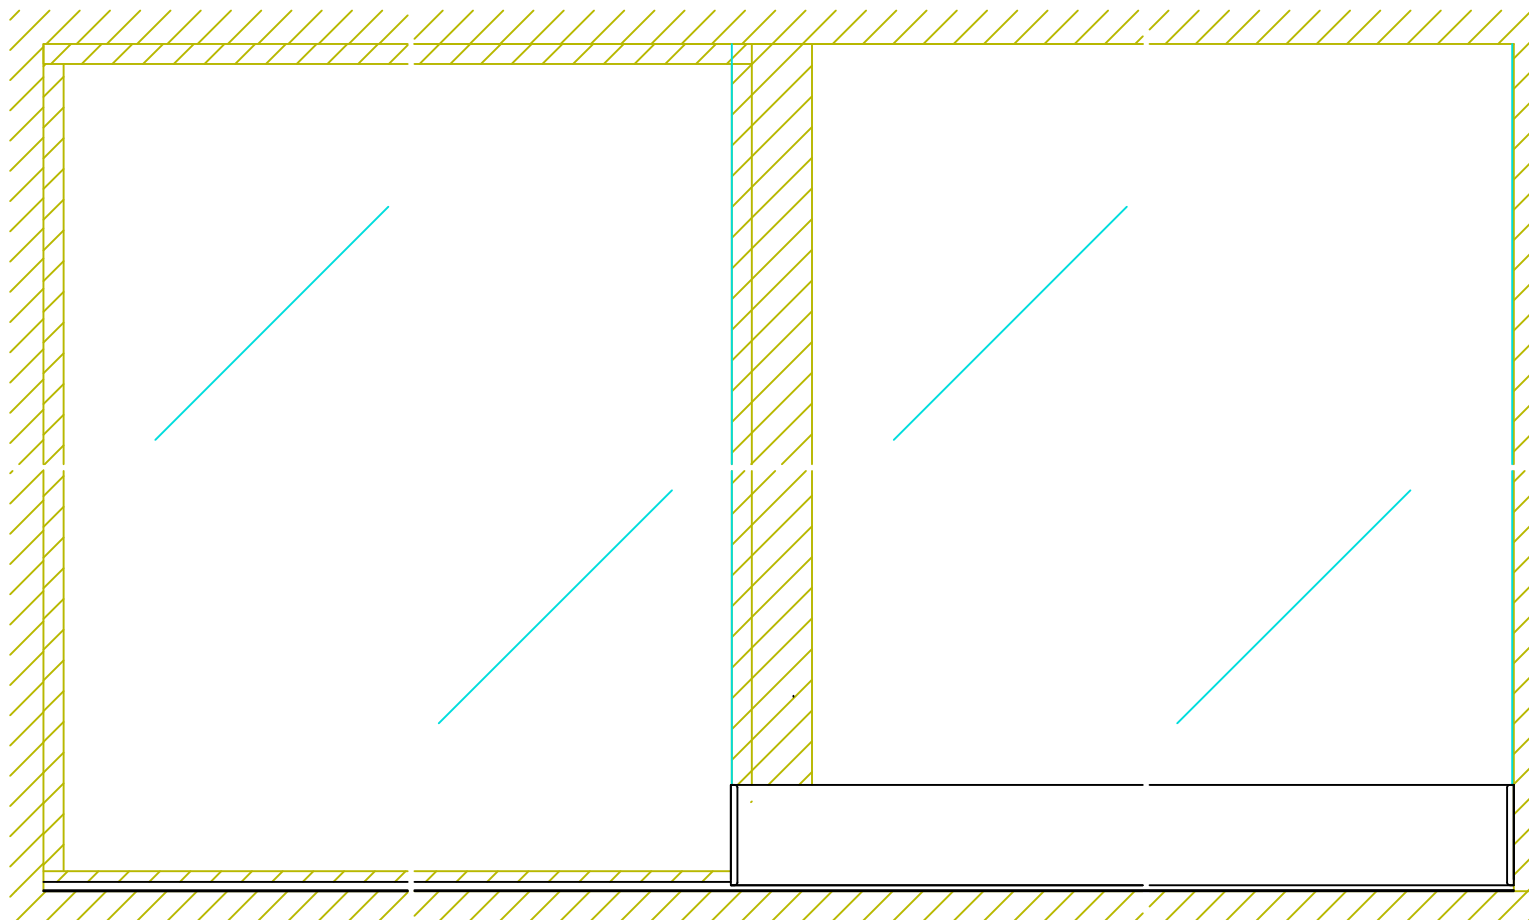

正面図

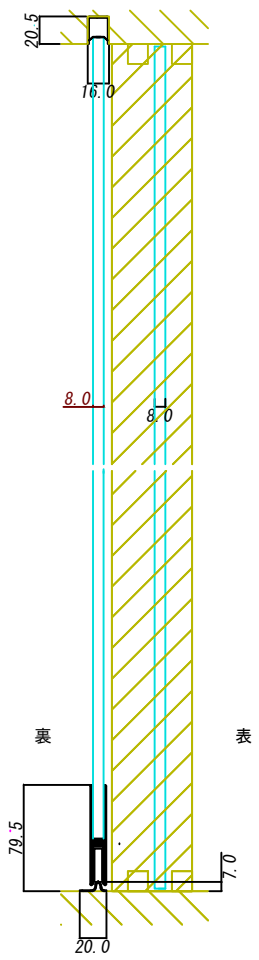

横断面図

