



999-04170

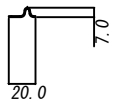


999-04160


999-03161

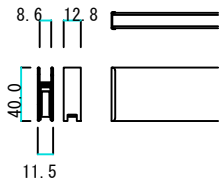

999-03163

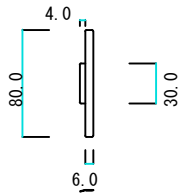


999-02365

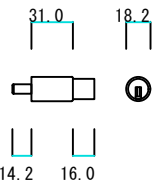


999-76804

縦断面図

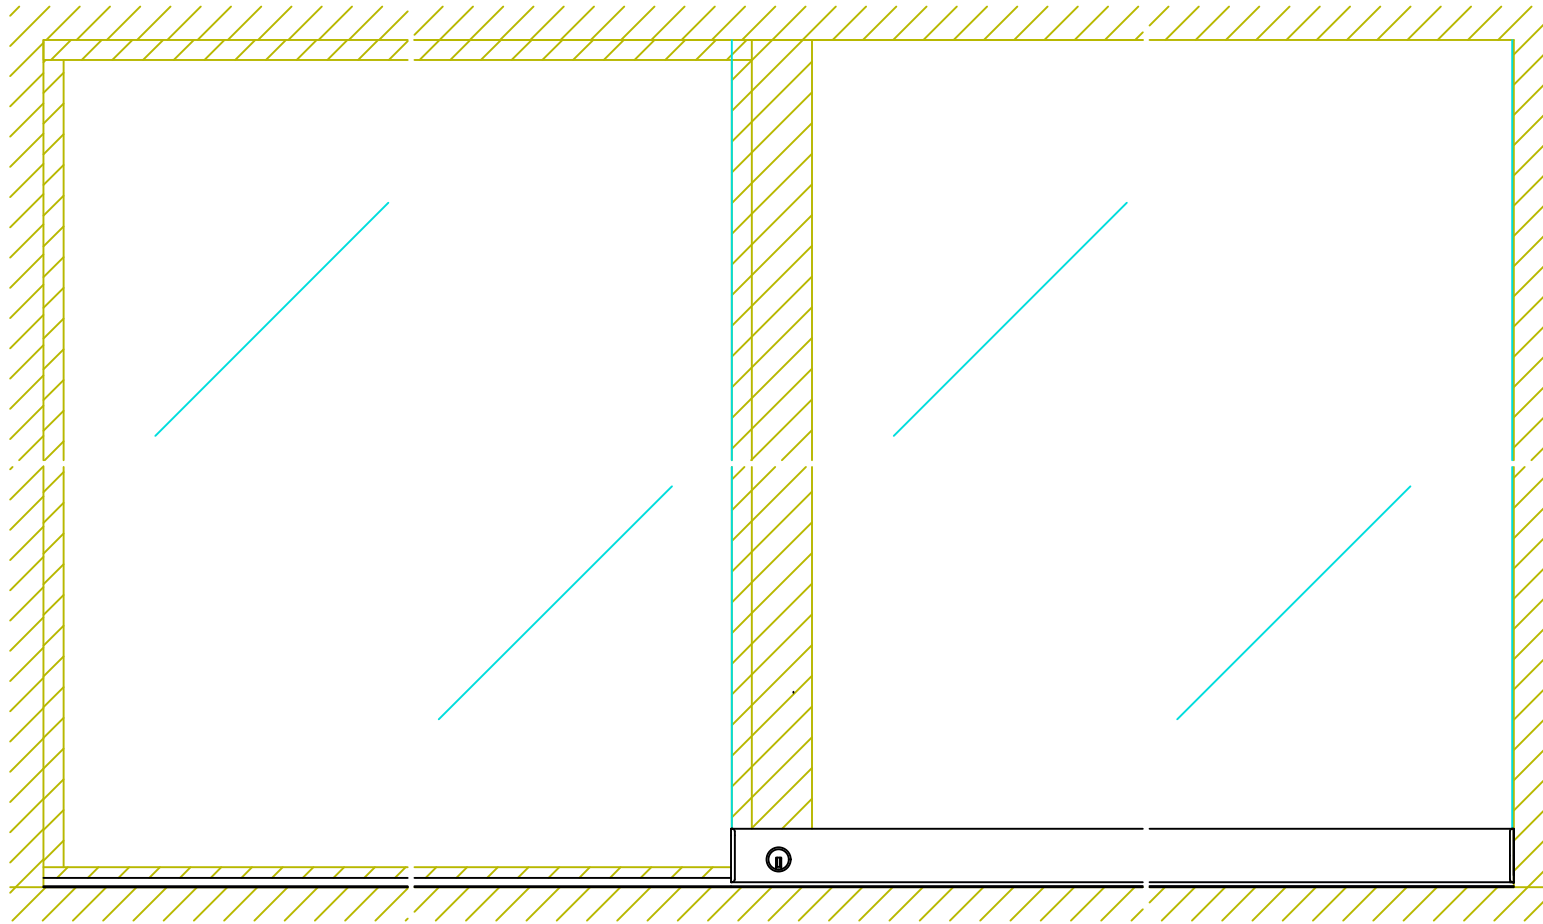

正面図

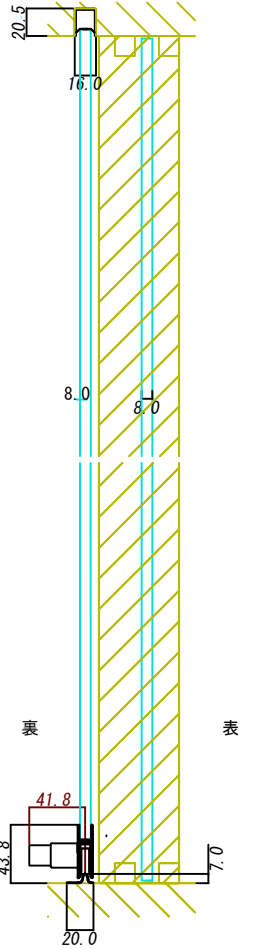

横断面図

