



999-04170

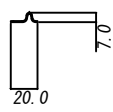


999-04160


999-03234

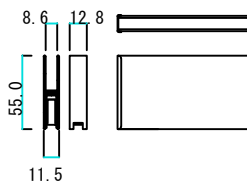

999-03275

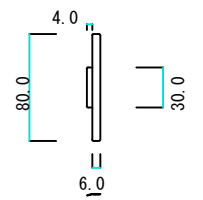


999-02365

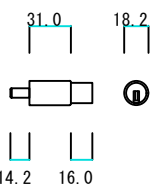


999-76804

縦断面図

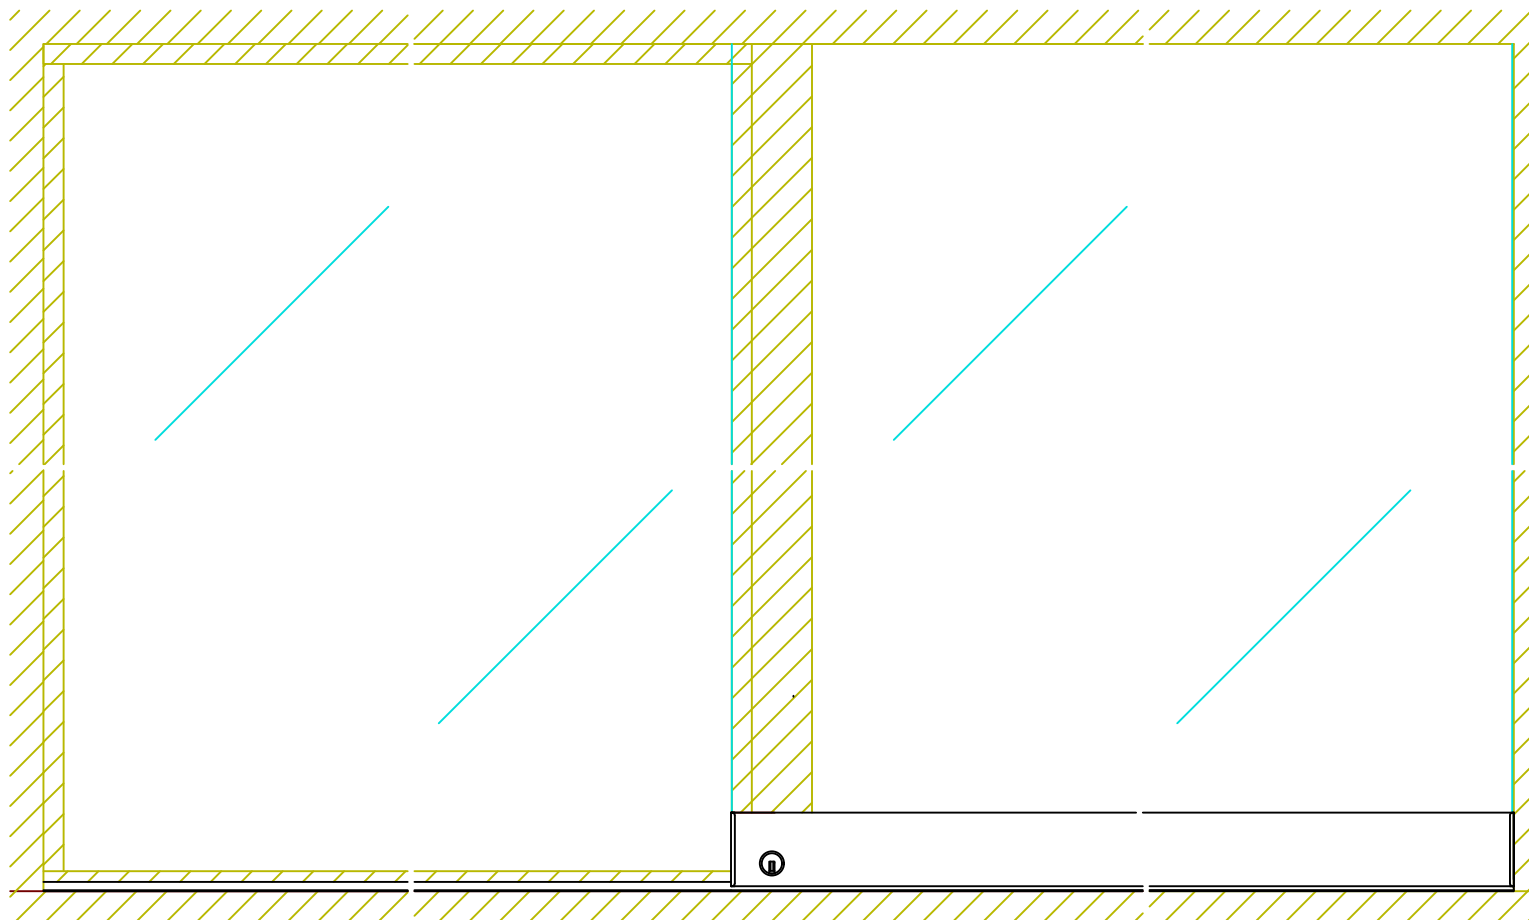

正面図

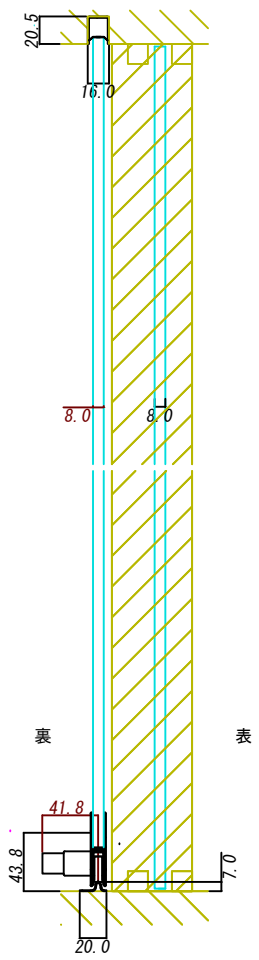

横断面図

