



999-03930

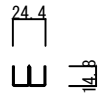


999-03930

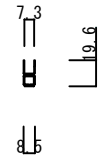


999-03940

999-05818

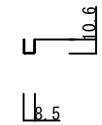


999-05818

縦断面図

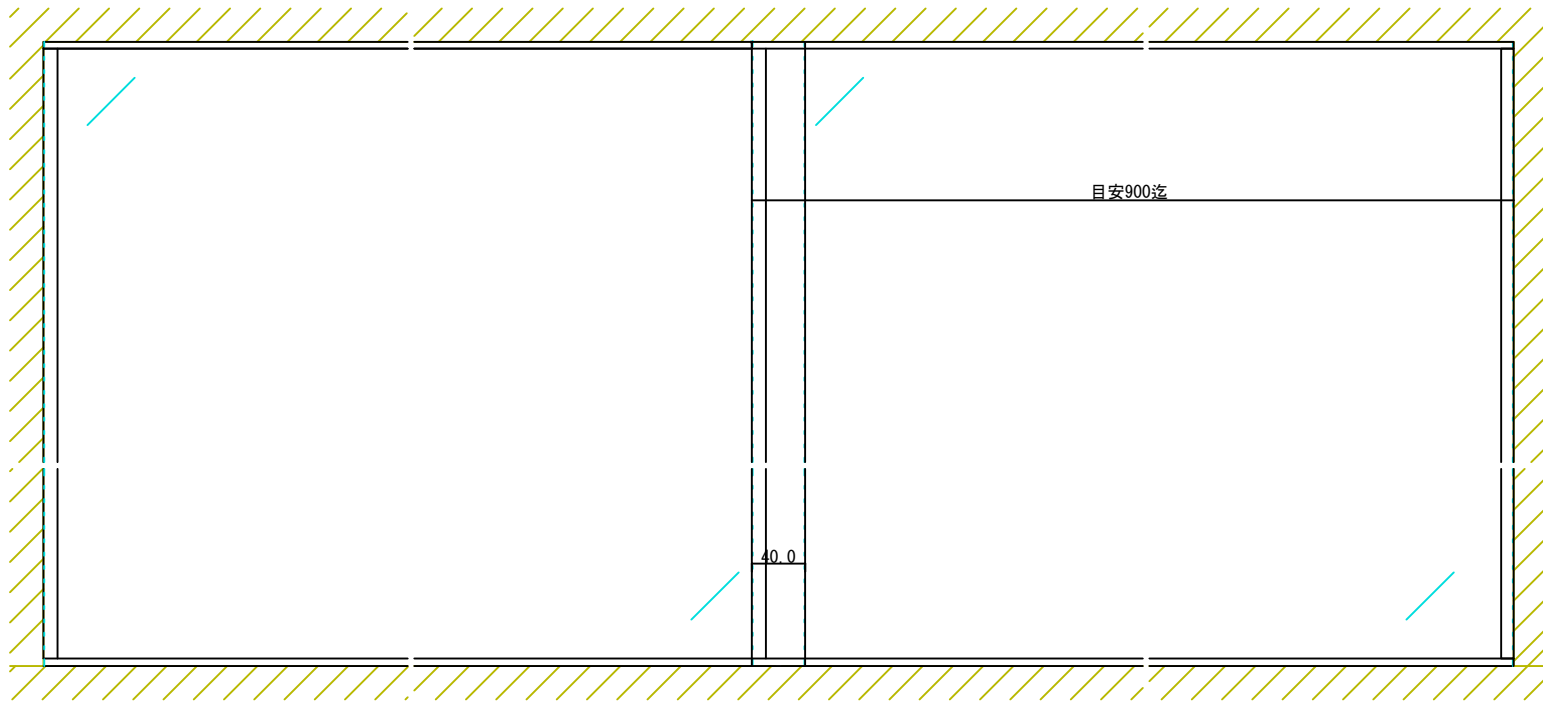

正面図

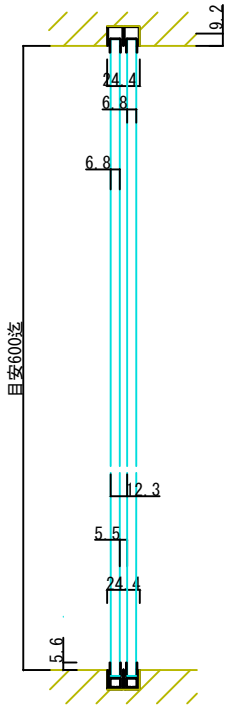

横断面図

