




999-00280
999-00283

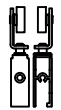


999-00282

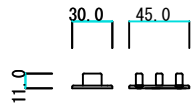

999-00871

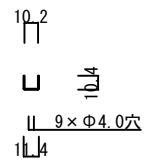


999-05382

 

正面图

縦断面图

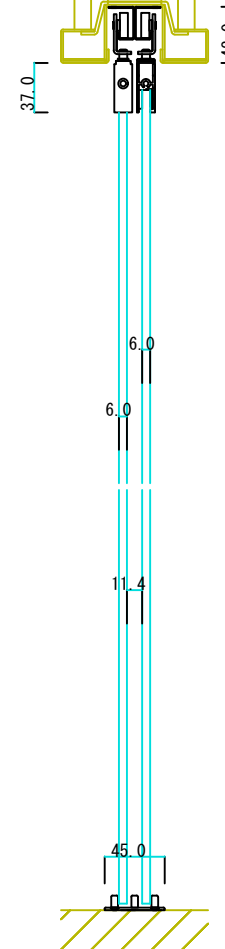

横断面图

