



999-04170

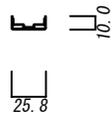


999-04175

999-03166

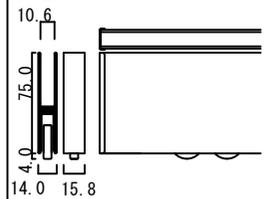


999-03184

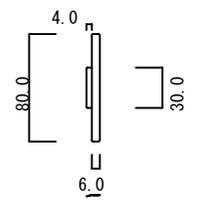


999-02365

縦断面図

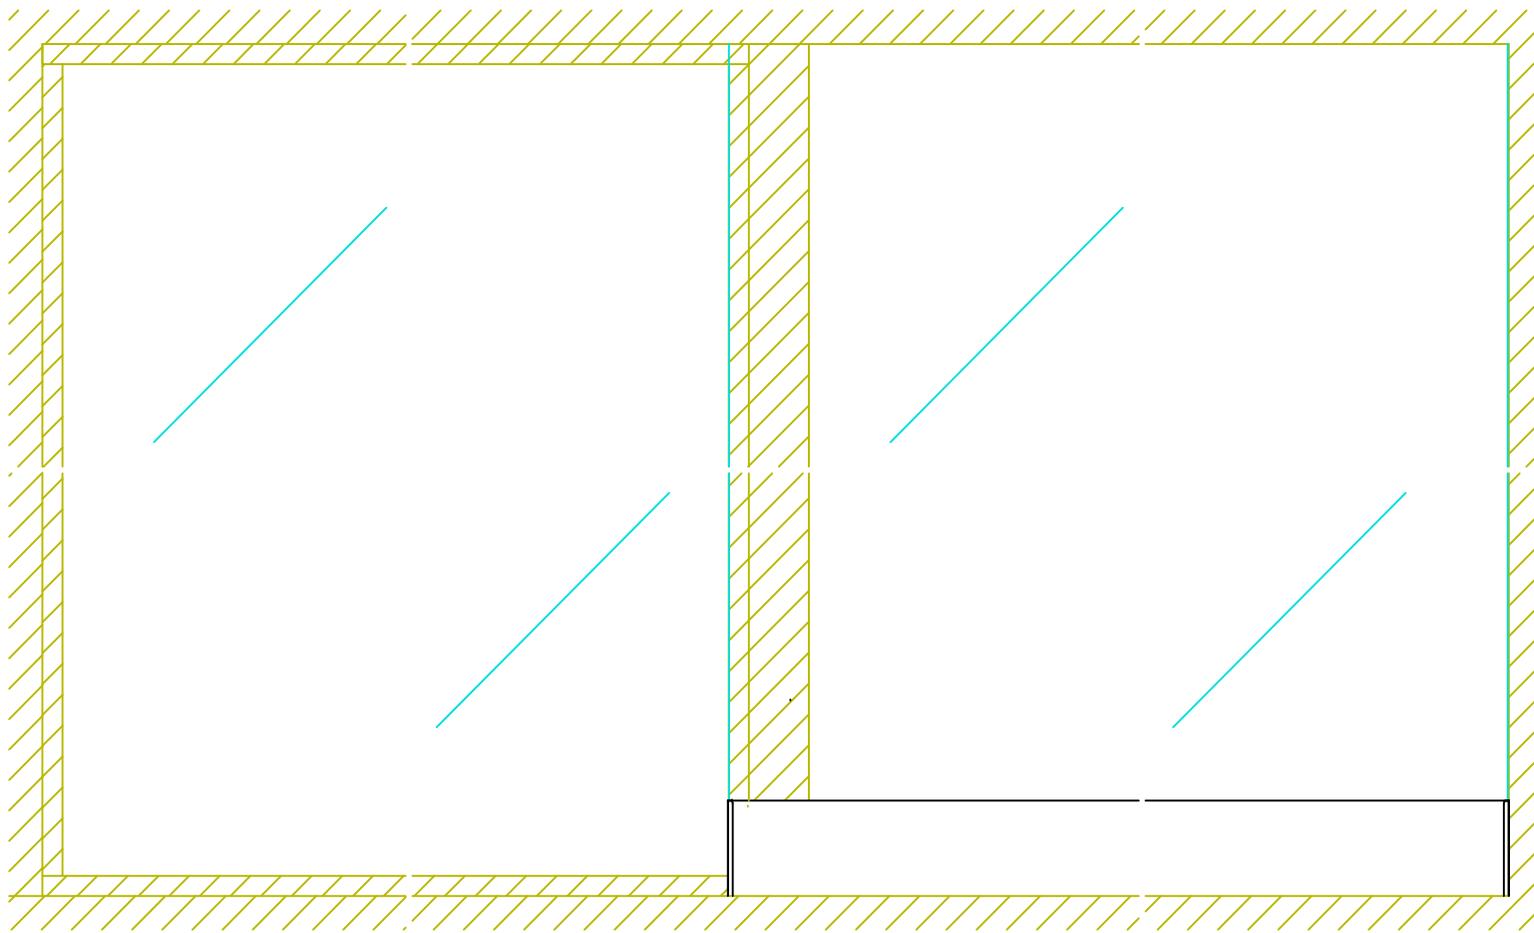


正面図

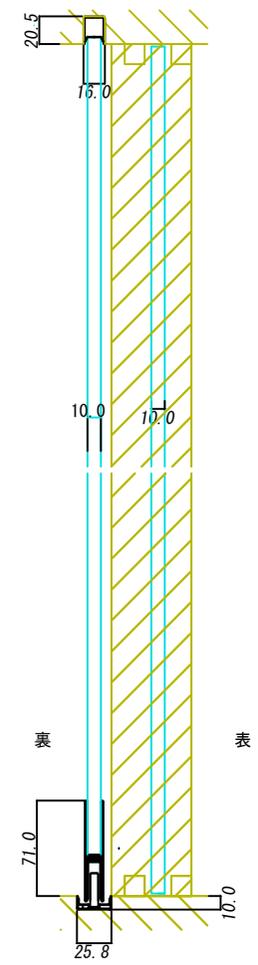

裏

表

横断面図

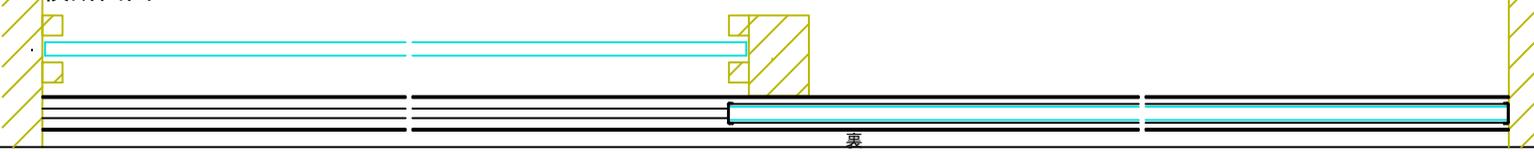

表

裏