



999-04170

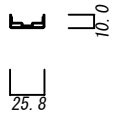


999-04175

999-03216

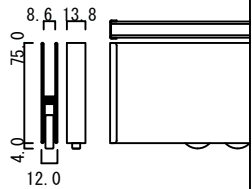


999-03220

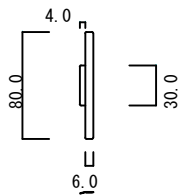


999-02365

縦断面図

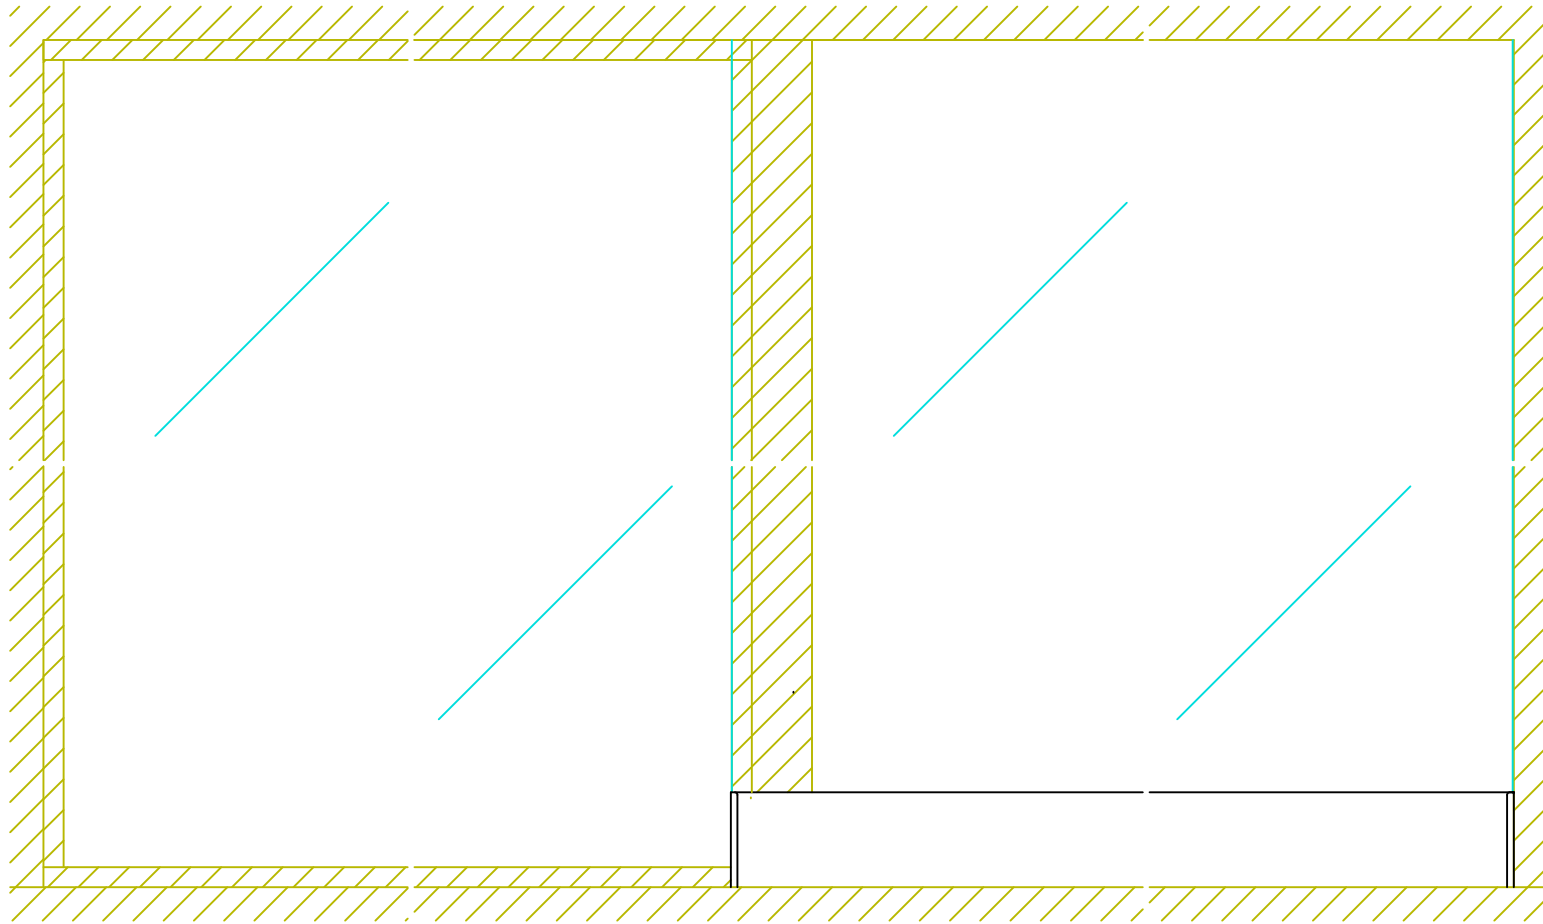


正面図

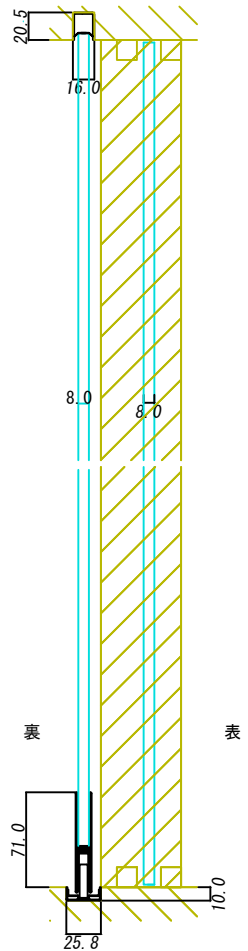

裏

表

横断面図

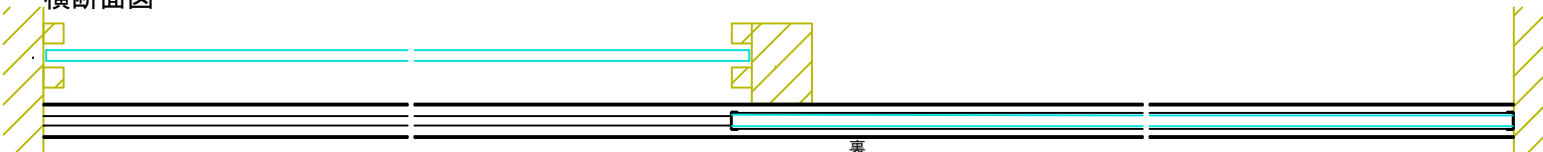

表

裏