



999-04171

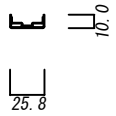


999-04175

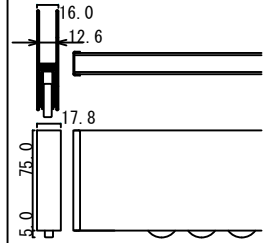


999-03174

999-03195

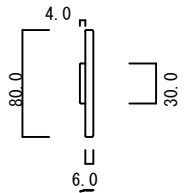


999-02365

縦断面図

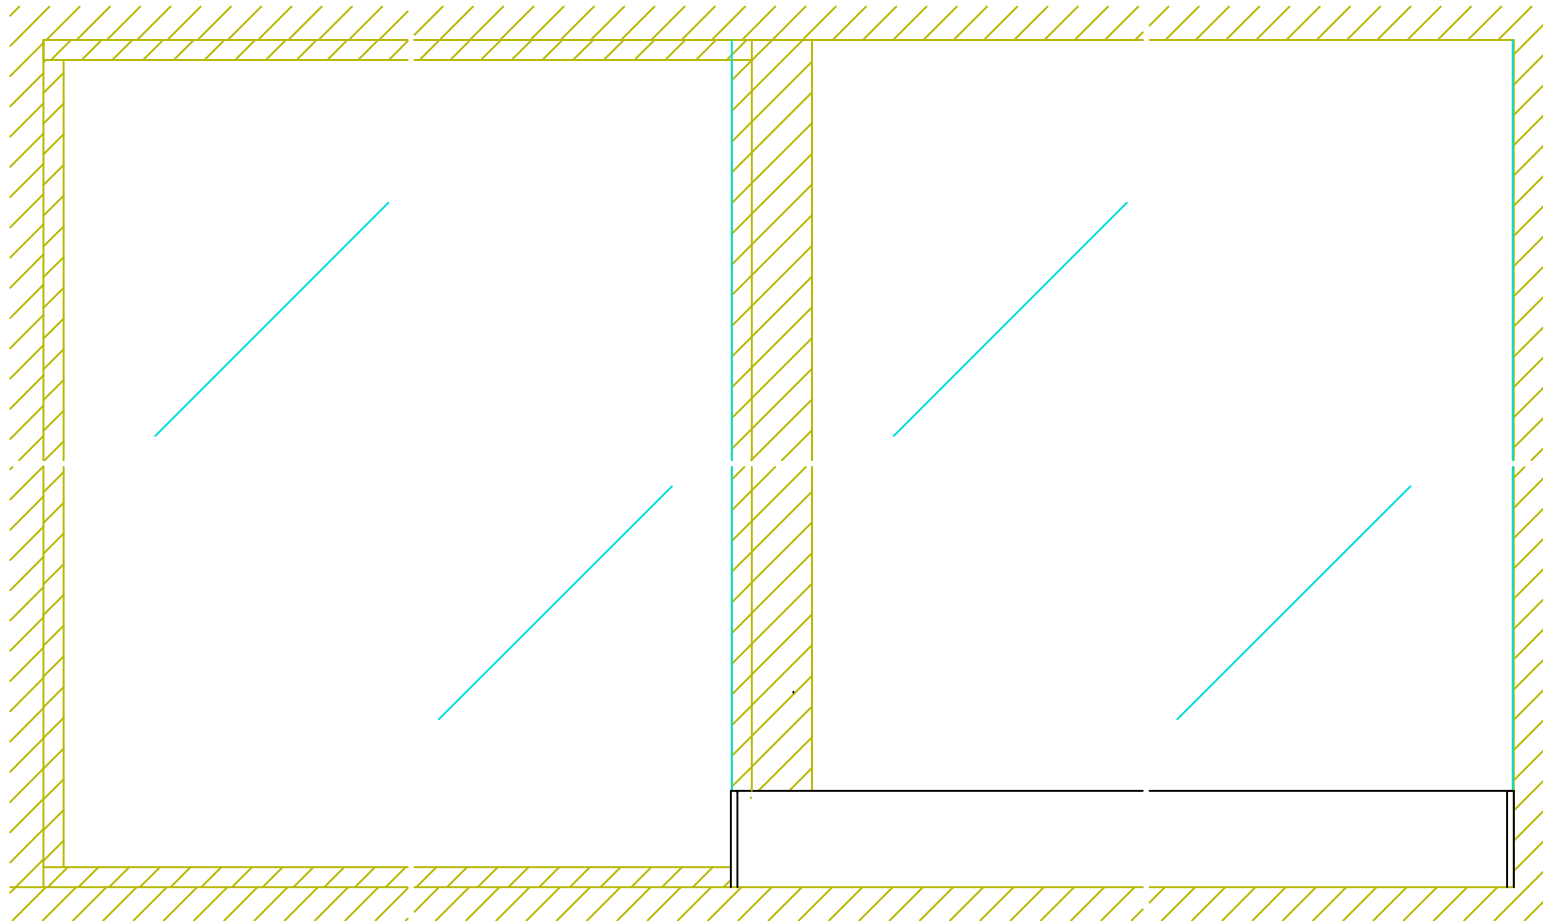


正面図

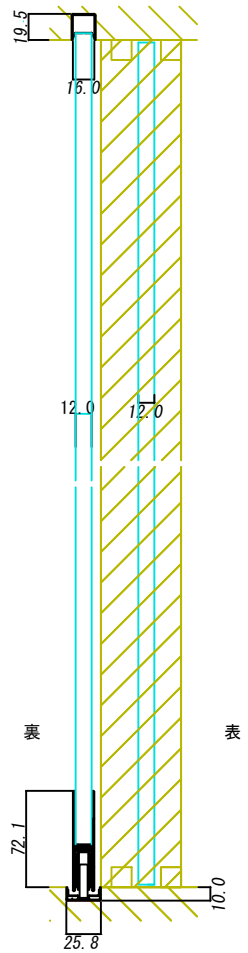

裏

表

横断面図

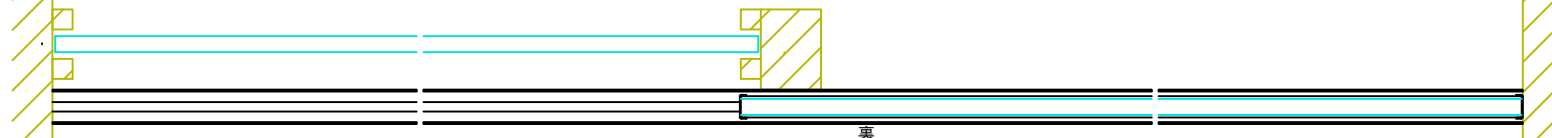

表

裏