


04175W-04171W-12P-75②

16.0  
20.5

999-04171

10.0  
25.8

12.6  
17.8

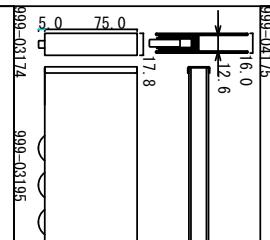


80.0  
4.0  
30.0  
6.0

31.0  
16.0  
18.2  
14.2  
999-02365  
999-03174  
999-03105  
①

999-76804

A-3 S=1/4

縦断面図

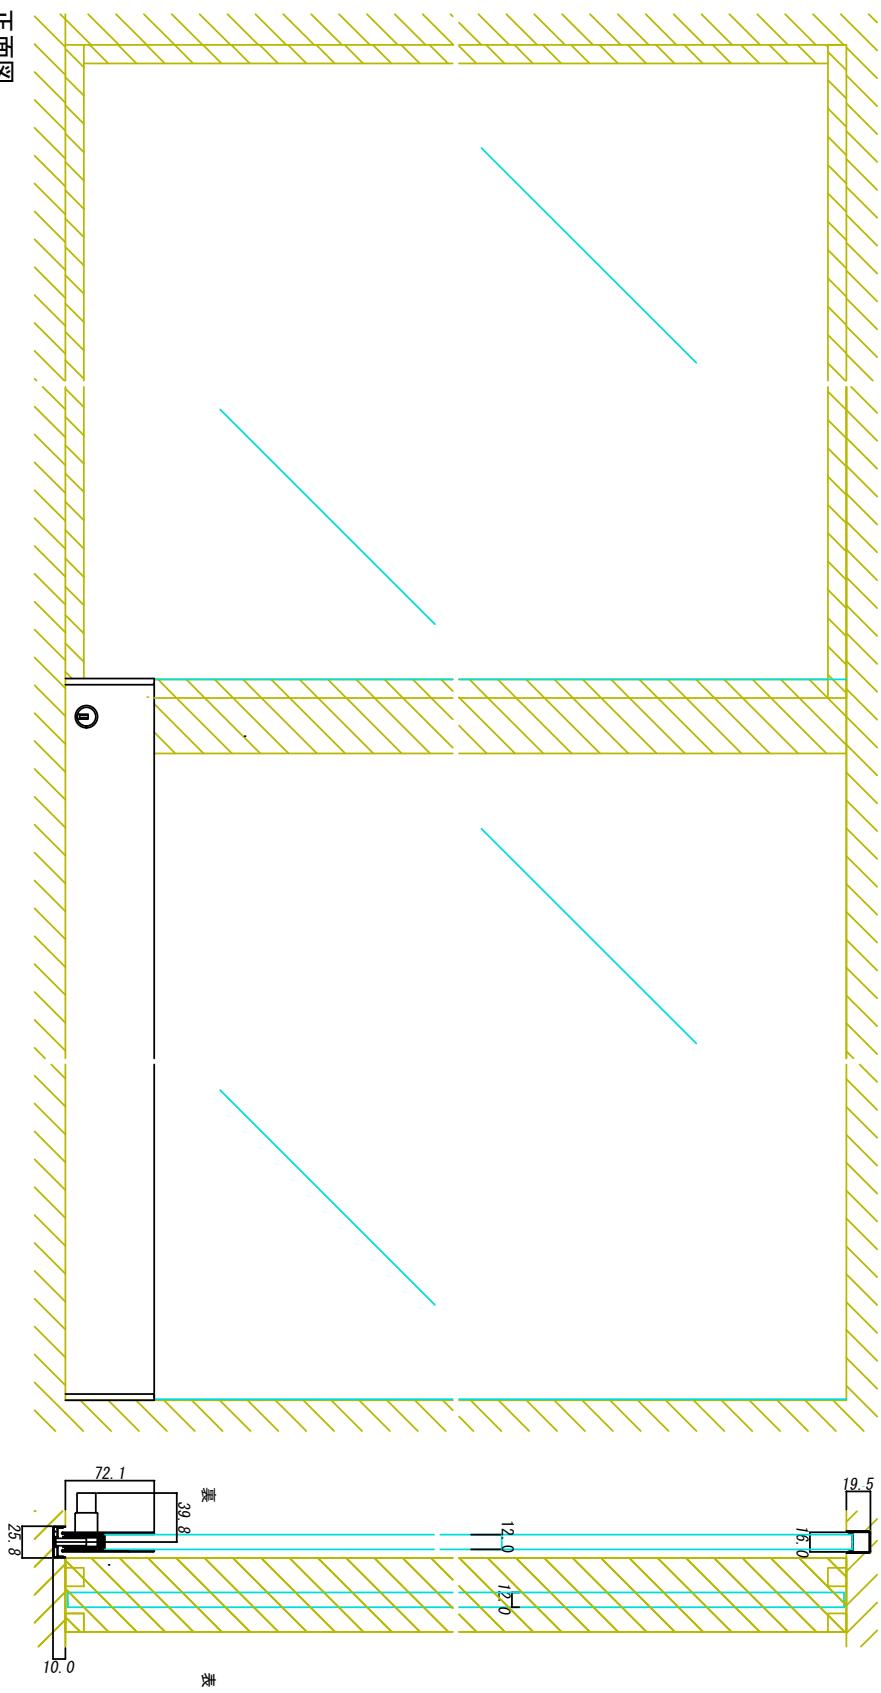

図面のお問い合わせはこちら→TEL:06-6599-9559