




999-03930

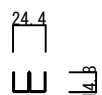


999-03930

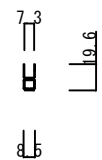

999-03940 999-05818

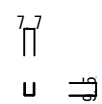


999-05010

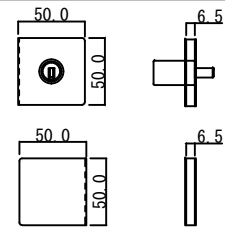


999-76966

縦断面図

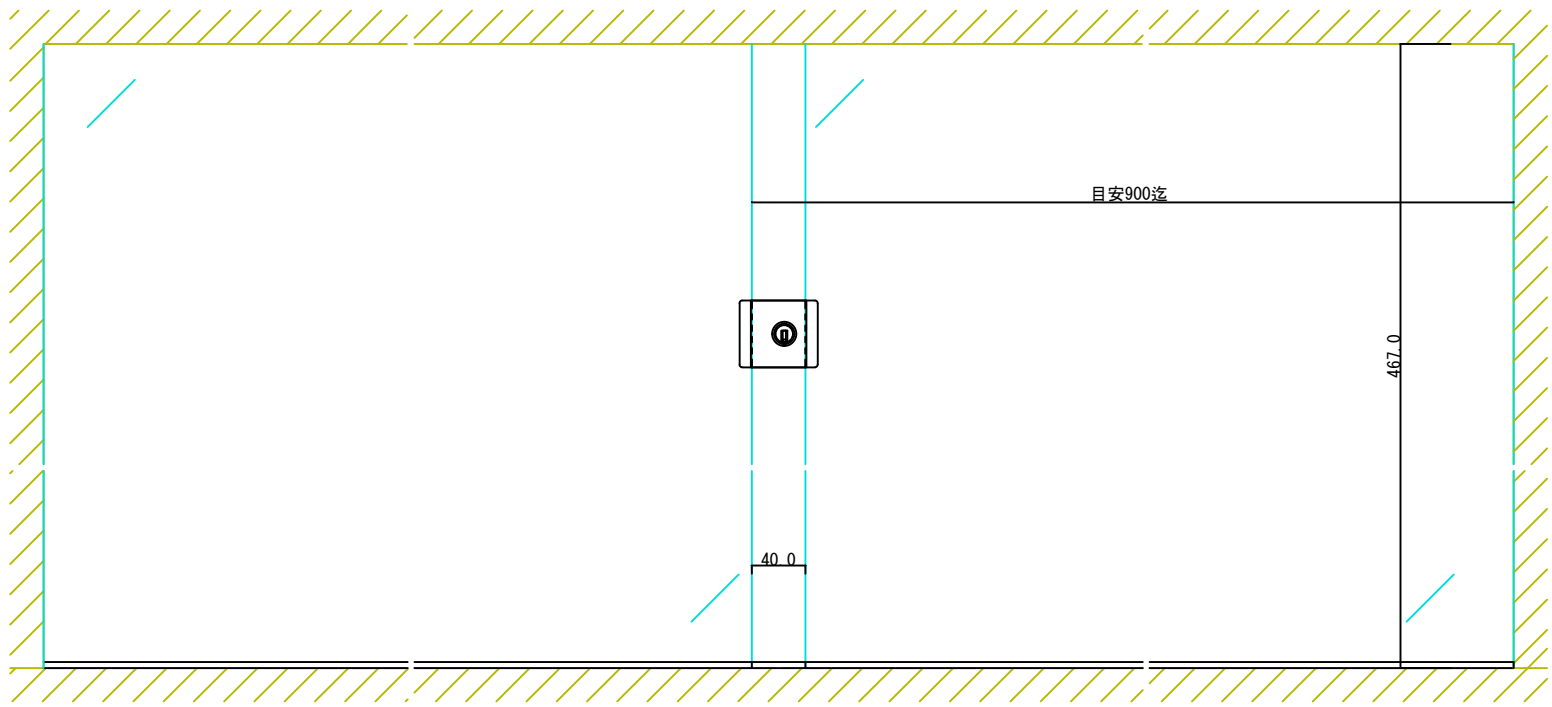

正面図

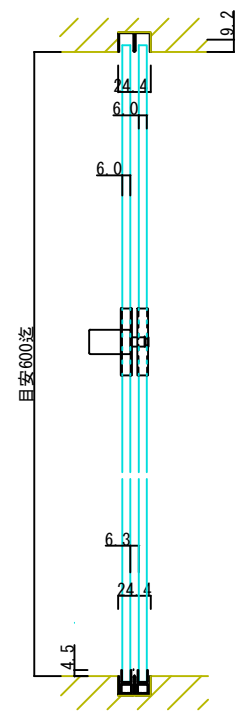

横断面図

