



縦断面図

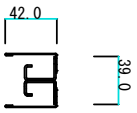


999-00332


999-00286

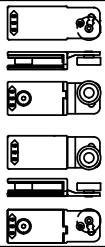


999-00287

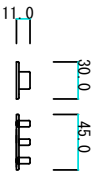

999-00871

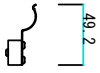

999-00865

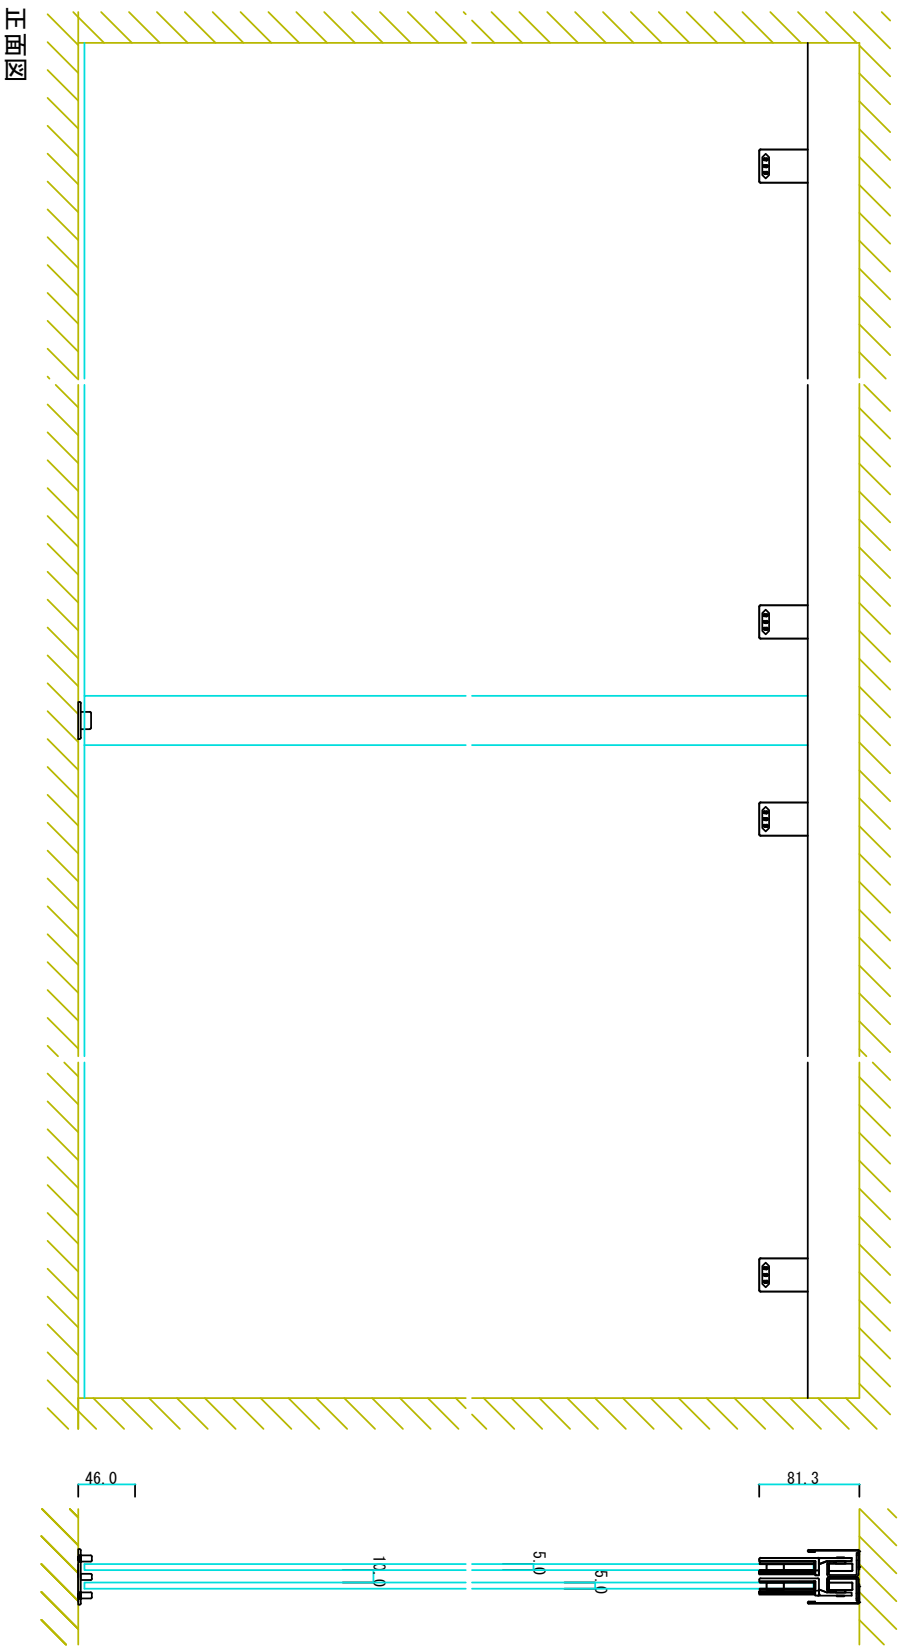

正面図

横断面図

