

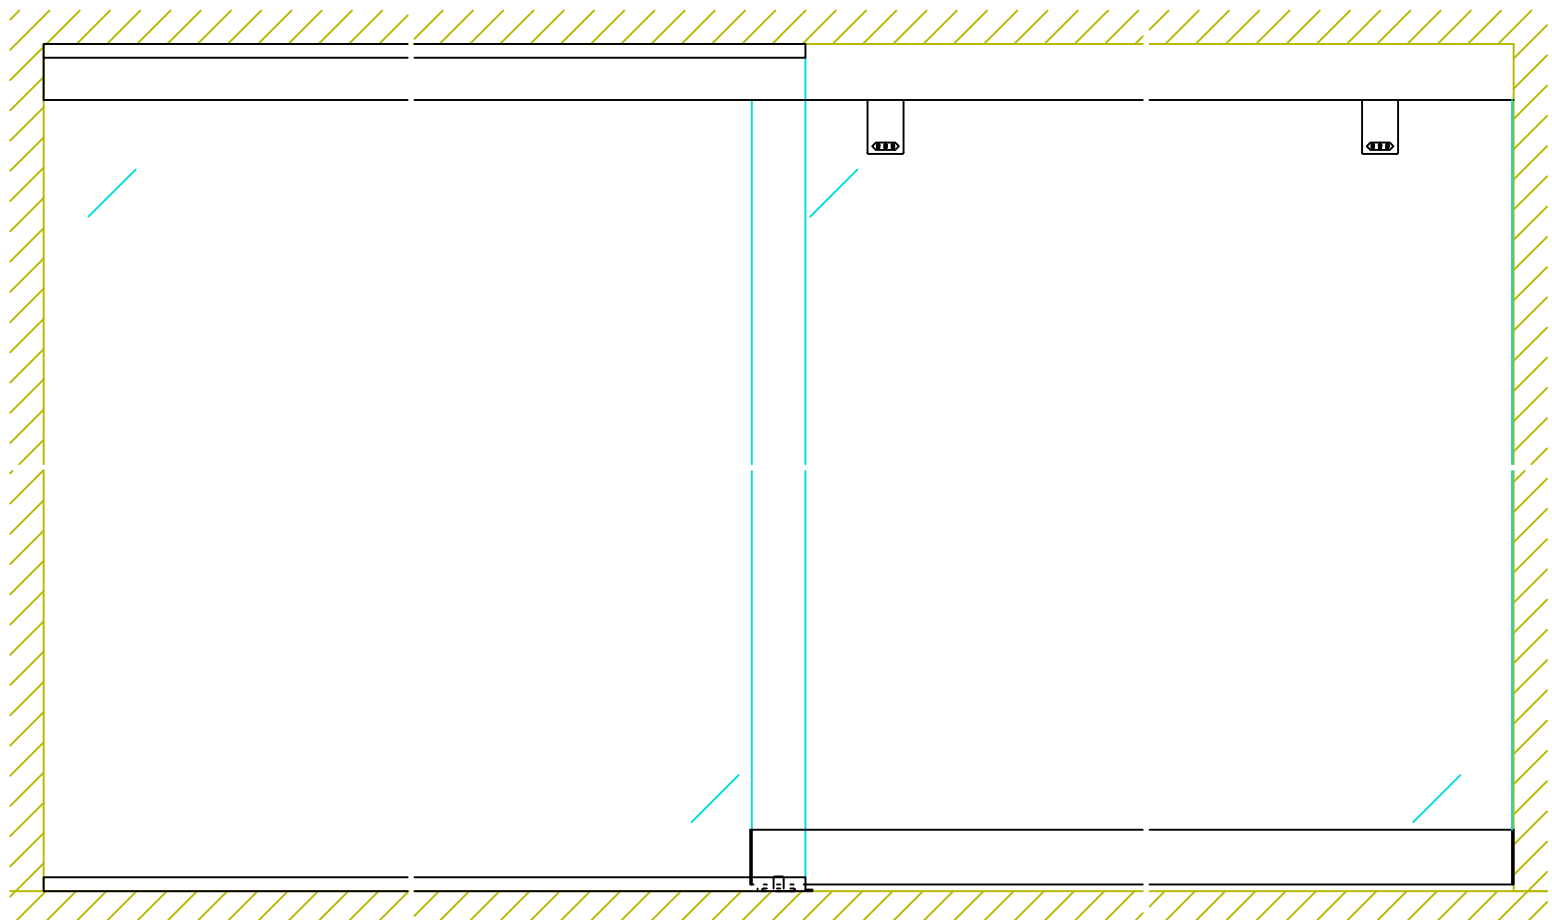
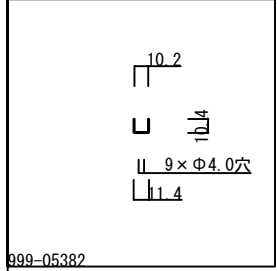
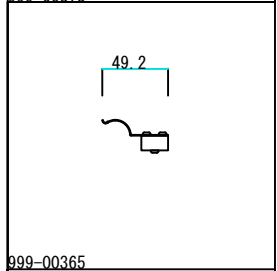
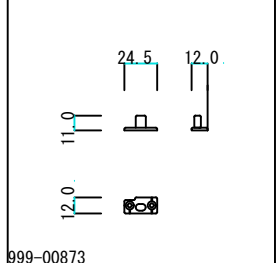
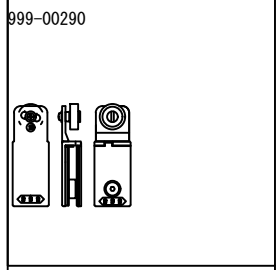
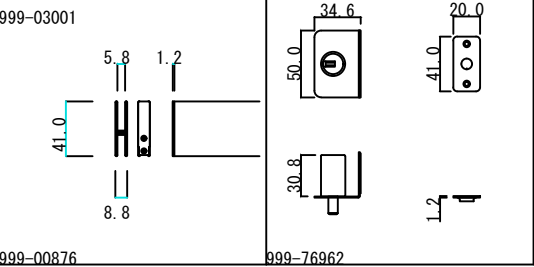


00335WM-6-40-受付P①(001)

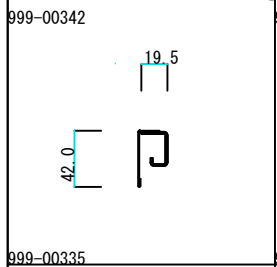

正面図

横断面図

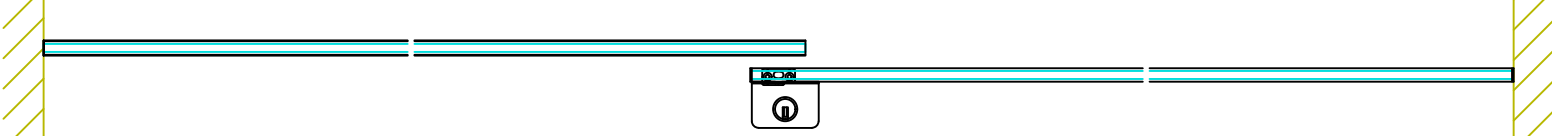

縦断面図

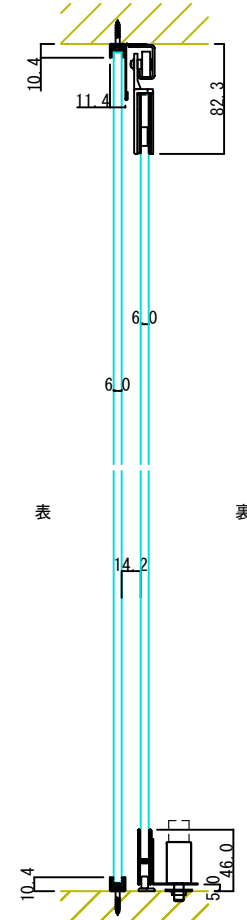


表 裏