




999-03679

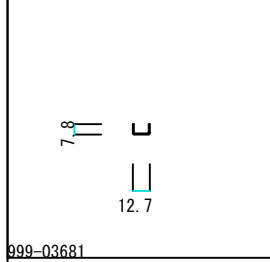


999-03681

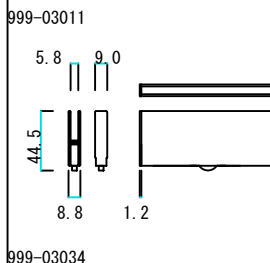


999-03034

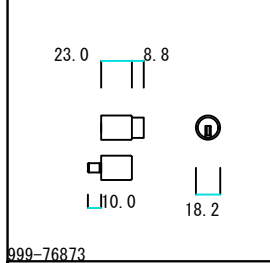

999-76873

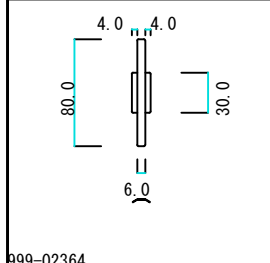


999-02364

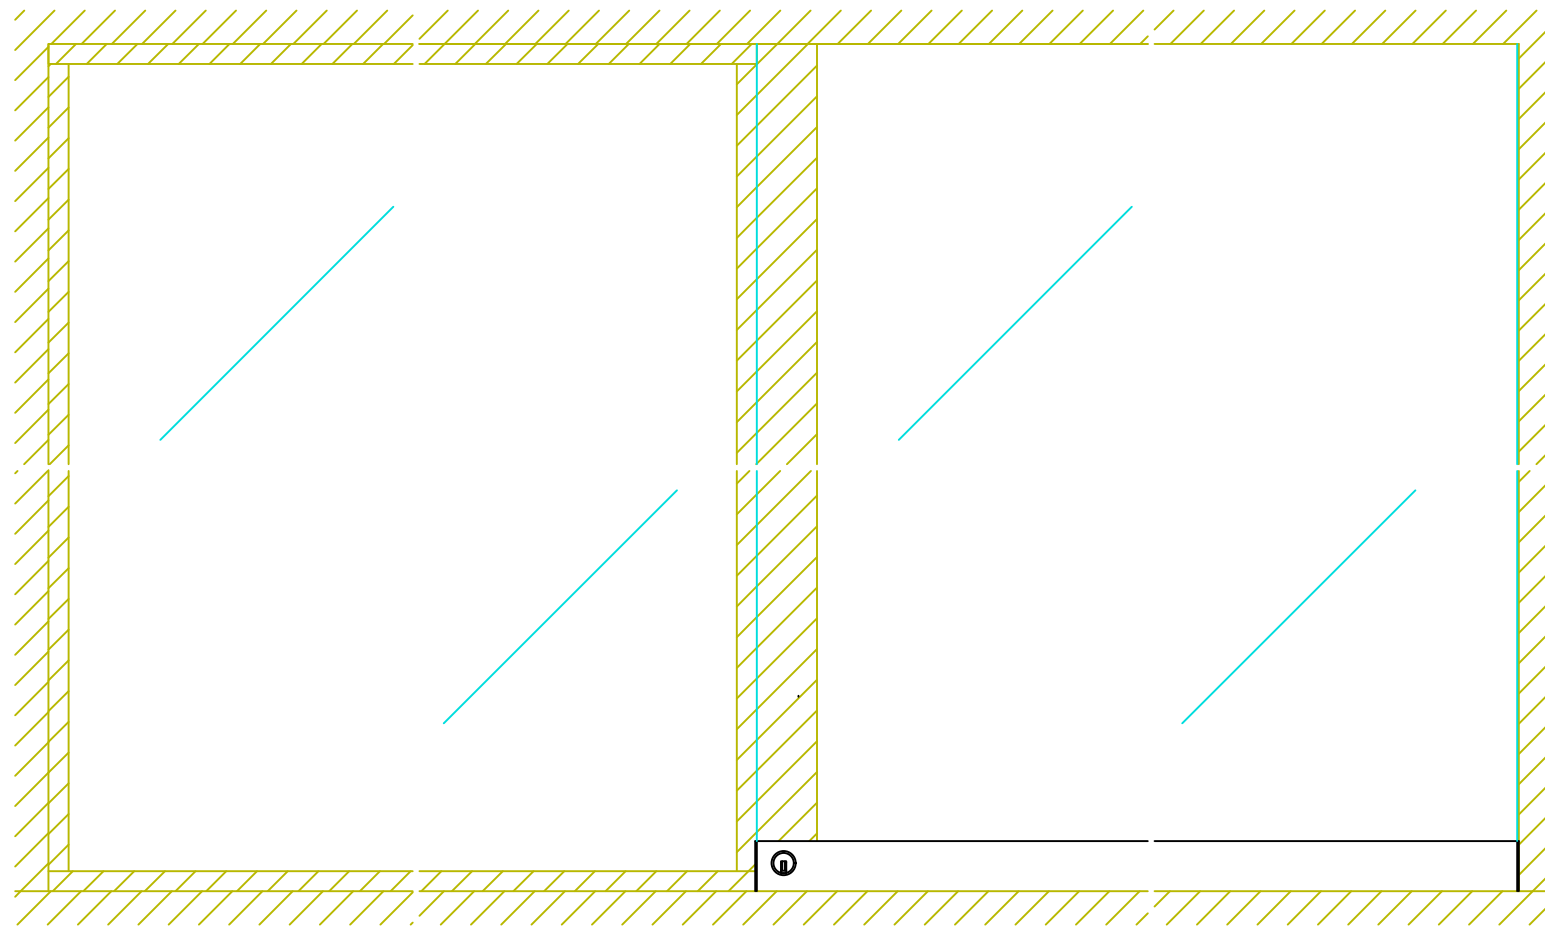

正面図

縦断面図

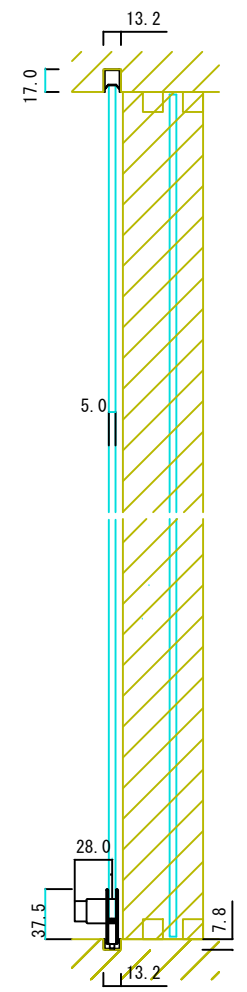

横断面図

