



999-03679

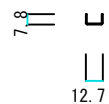


999-03681


999-03102

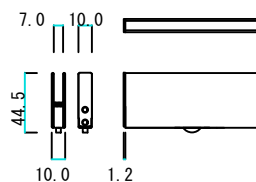

999-03134


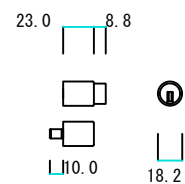


999-76873

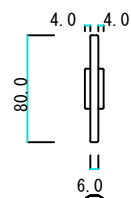

999-02364

縦断面図

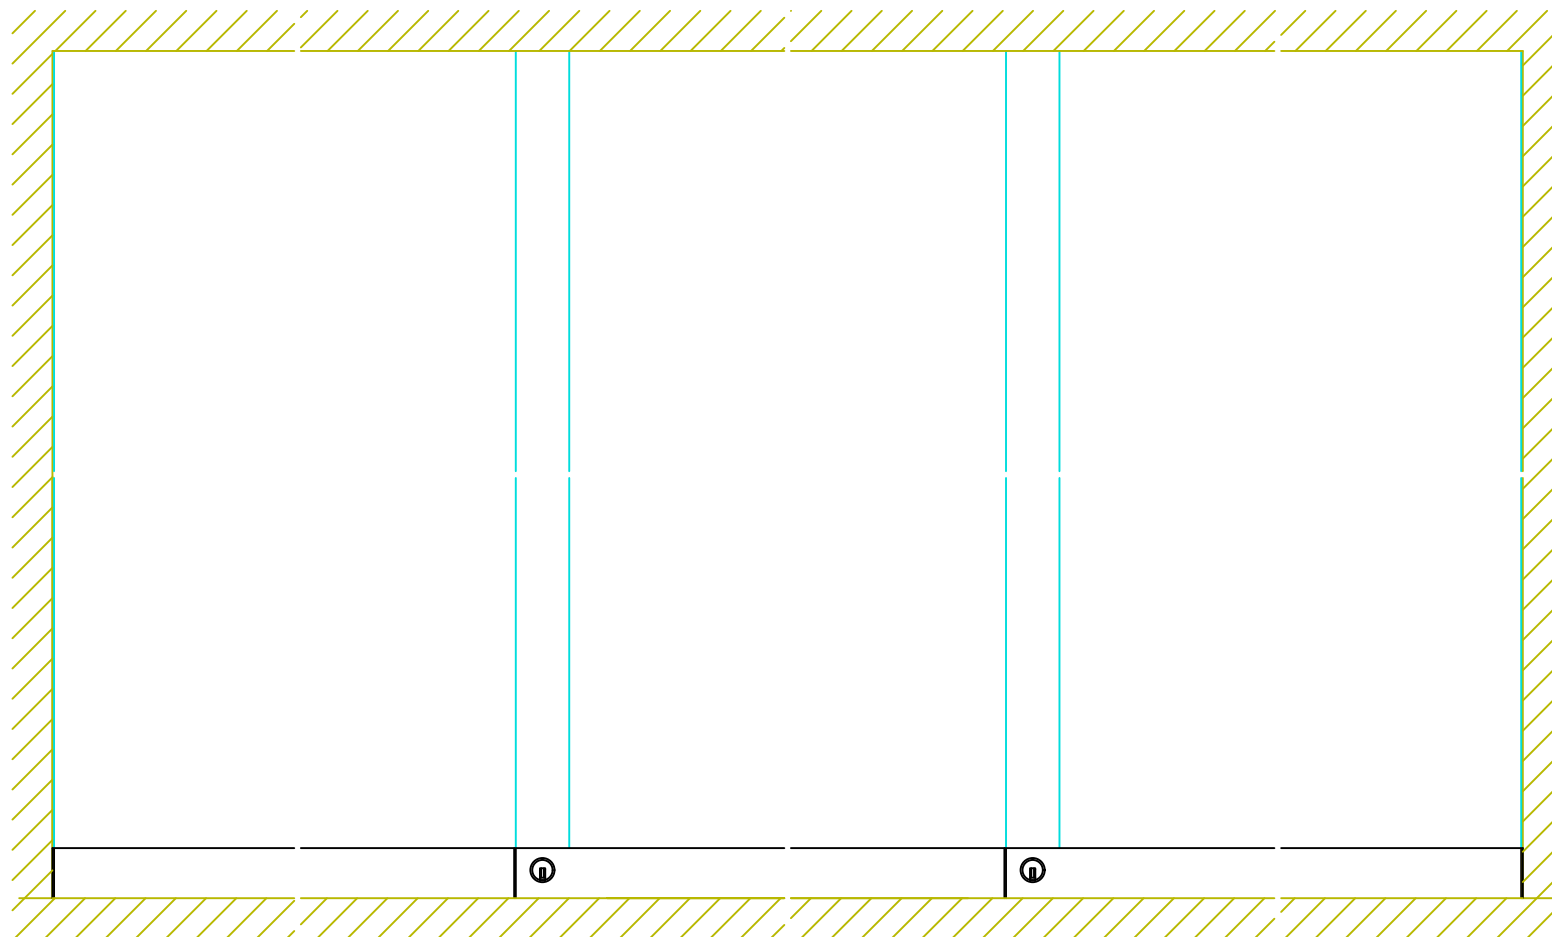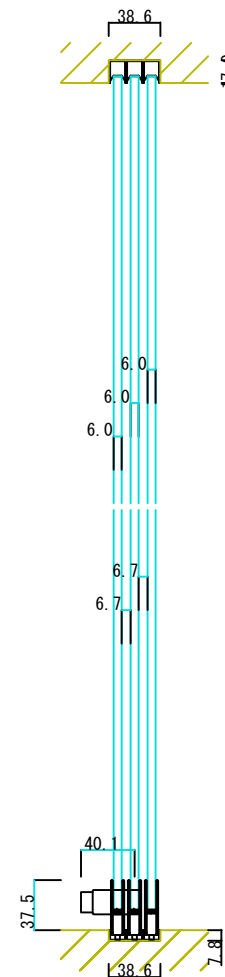

正面図

横断面図

