



29.2 17/6

999-03765



31.3 10/0

999-03777



5.8 44.9

8.8

999-03001

999-03034



10.0 8.8



23.0 18.2

999-76873





6.4 15/0

5.2

999-05021

縦断面図

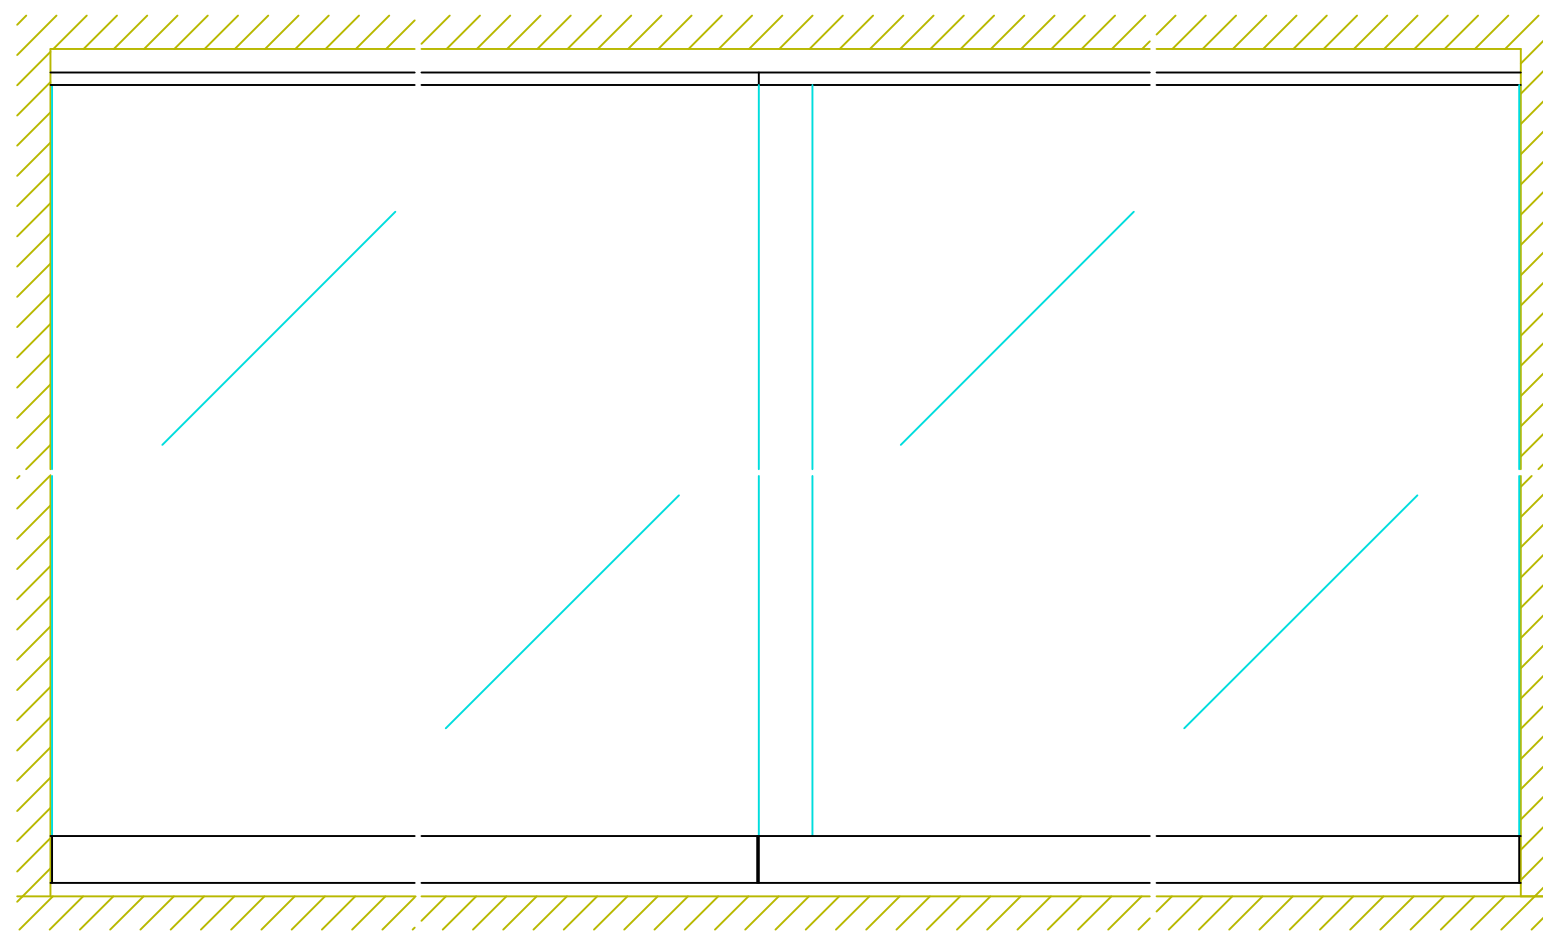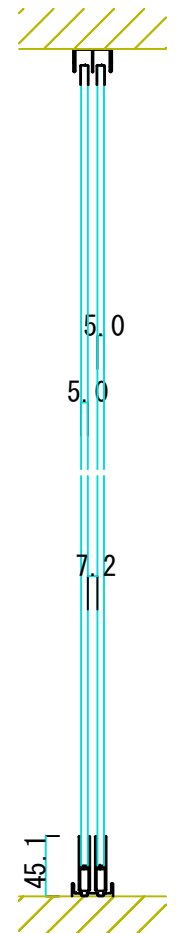

正面図

横断面図

