



999-04170

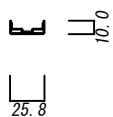


999-04175


999-03216

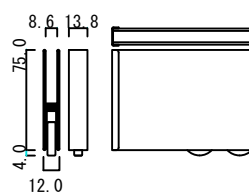

999-03220


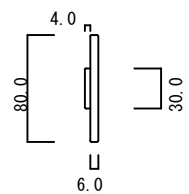


999-02365

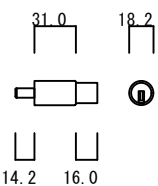

999-76804

縦断面図

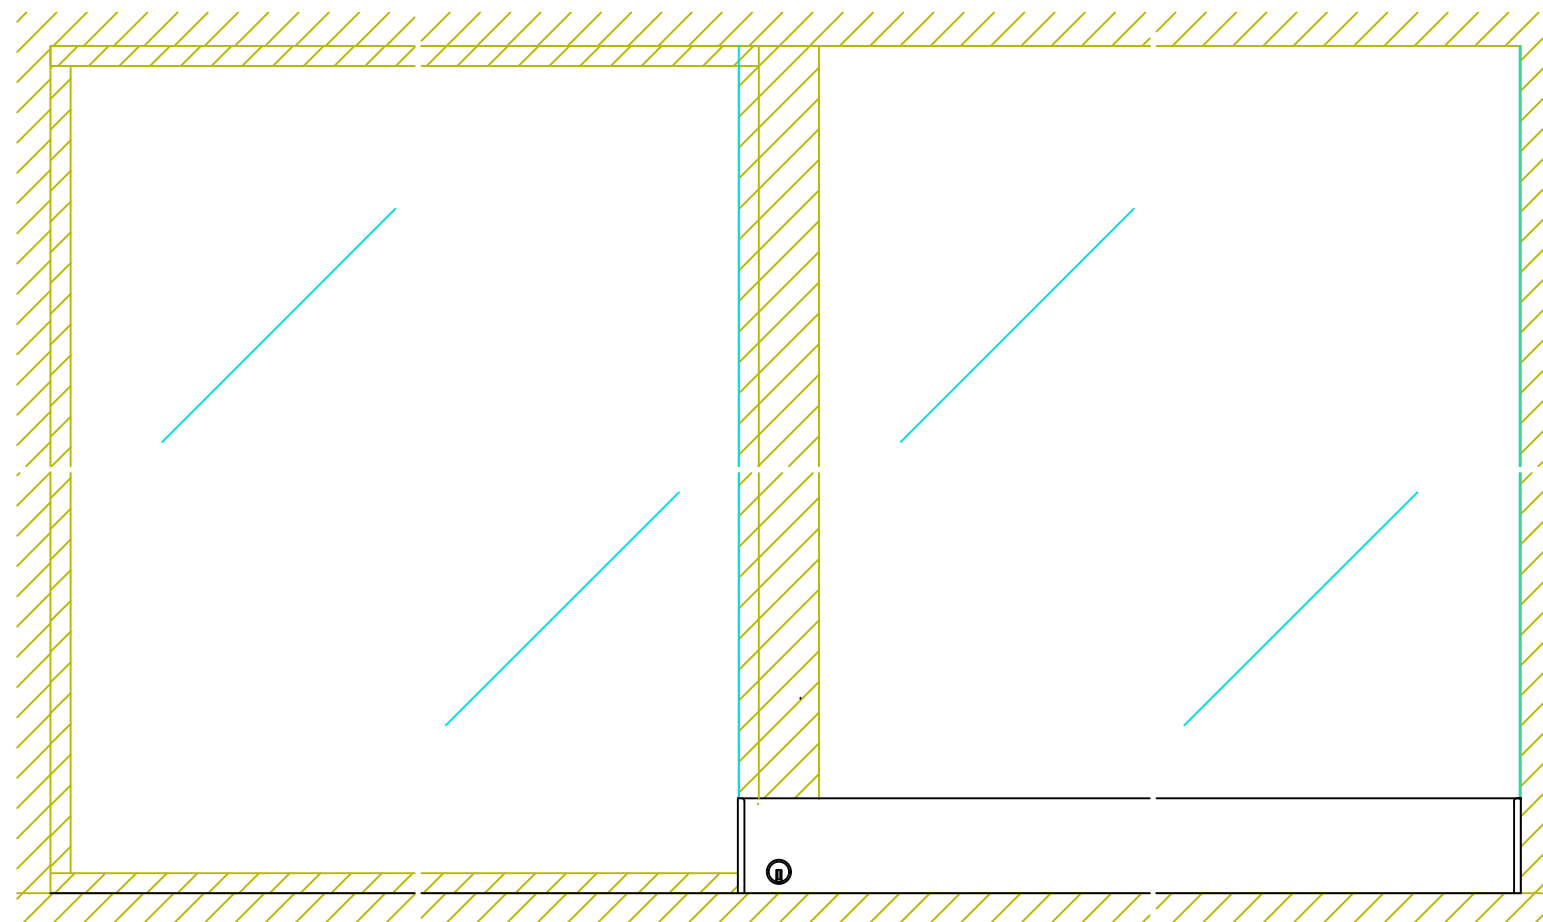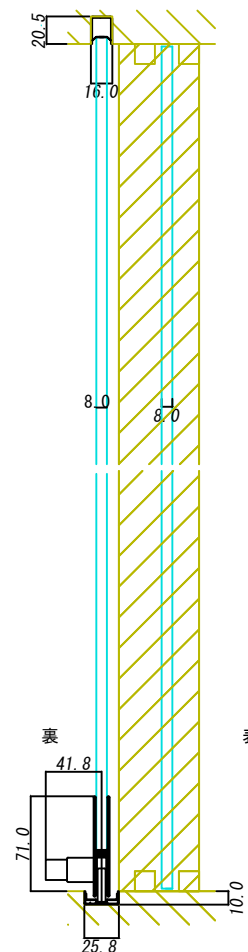

正面図

横断面図

